

DESCRIPTION OF A 33.099 ACRE TRACT OF LAND
HAYS COUNTY, TEXAS

ALL THAT CERTAIN PARCEL OR TRACT OF LAND OUT OF THE ANTHONY G. DAVY SURVEY NO. 38, ABSTRACT NO. 148, SITUATED IN HAYS COUNTY, TEXAS; BEING ALL OF THAT CALLED 11.02 ACRE TRACT (TRACT 2), THAT CALLED 11.0 ACRE TRACT (TRACT 3) AND THAT CALLED 11.05 ACRE TRACT (TRACT 4) AS CONVEYED ANARENE INVESTMENTS, LTD., BY GENERAL WARRANTY DEED RECORDED IN VOLUME 2639, PAGE 420 OF THE OFFICIAL PUBLIC RECORDS OF HAYS COUNTY, TEXAS; AND BEING MORE PARTICULARLY DESCRIBED BY METES AND BOUNDS AS FOLLOWS AND AS SHOWN ON THE ATTACHED SKETCH:

COMMENCING for POINT OF REFERENCE at a concrete monument found on the west right-of-way line of Ranch Road 12, (100' wide right-of-way), on the west line of a called 3.79-acre tract as conveyed to Douglas and Marnnie Boone, by general warranty deed recorded in Document No. 90031210 of the Official Public Records of Hays County, Texas, from which a 1/2-inch iron rod with cap stamp "BGE INC" set at the most easterly southeast corner of a called 139.16-acre tract (Tract 1) as conveyed Anarene Investments, Ltd., by the above described general warranty deed bears, N 30°25'01" E a distance of 5.84 feet; Thence with the west right-of-way line of said Ranch Road 12, S 30°12'30" W a distance of 1,614.33 feet to a 1/2-inch iron rod with cap stamped "BGE INC" set at the southeast corner of a called 11.00-acre tract as conveyed to Joyce Sorenson by deed recorded in Volume 1438, Page 604 of the Official Public Records of Hays County, Texas, being the northeast corner of the above described Anarene Investments 11.02-acre tract (Tract 2), for the northeast corner and **POINT OF BEGINNING** of the herein described tract;

THENCE, with west right-of-way line of said Ranch Road 12, S 30°12'30" W a distance of 652.24 feet to a concrete monument found on the east line of the above described Anarene Investments 11.0-acre tract (Tract 3), at a point of curvature of a curve to the right;

THENCE, continuing with west right-of-way line of said Ranch Road 12, along said curve to the right an arc distance of 537.81 feet, having a radius of 1,378.00 feet, a central angle of 22°21'42" and a chord which bears S 41°21'35" W a distance of 534.41 feet to a concrete monument found on the east line of the above described Anarene Investments 11.05-acre tract (Tract 4);

THENCE, continuing with west right-of-way line of said Ranch Road, S 52°28'45" W a distance of 415.74 feet to a 1/2-inch iron rod with cap stamped "BGE INC" set on the east line of said Anarene Investments 11.05-acre tract (Tract 4), at a point of curvature of a curve to the left, from which a concrete monument found bears, S 37°36'13" E a distance of 0.96 feet, also from which a concrete monument found on the east right-of-way line of said Ranch Road 12 bears, S 37°36'13" E a distance of 100.00 feet;

THENCE, continuing with west right-of-way line of said Ranch Road 12, along said curve to the left an arc distance of 259.34 feet, having a radius of 1,961.00 feet, a central angle of 07°34'38" and a chord which bears S 48°40'48" W a distance of 259.15 feet to a 1/2-inch iron rod with cap stamped "BGE INC" set at the south corner of said Anarene Investments 11.05-acre tract (Tract 4), for the south corner of the herein described tract, from which a concrete monument found on the west right-of-way line of said Ranch Road 12 bears, along a curve to the left an arc distance of 537.69 feet, having a radius of 1,961.00 feet, a central angle of 15°42'36" and a chord which bears S 37°02'11" W a distance of 536.01 feet;

THENCE, leaving the west right-of-way line of said Ranch Road 12, with the westerly line of said Anarene Investments 11.05-acre tract (Tract 4), N 05°51'23" W pass a 1/2-inch iron rod found at a distance of 17.05 feet and continuing on for a total distance of 344.31 feet to a 1/2-inch iron rod with cap stamped "RPLS 3984 STAUDT SURVEY" found, at an outside corner of said Anarene Investments 11.05-acre tract (Tract 4), for an outside corner of the herein described tract;

THENCE, continuing with the westerly line of said Anarene Investments 11.05-acre tract (Tract 4), N 40°40'07" E a distance of 111.95 feet to a 1/2-inch iron rod with cap stamped "RPLS 3984 STAUDT SURVEY" found, at an outside corner of said Anarene Investments 11.05-acre tract (Tract 4), for an outside corner of the herein described tract;

THENCE, continuing with the westerly line of said Anarene Investments 11.05-acre tract (Tract 4), S 76°19'22" E a distance of 116.44 feet to a 1/2-inch iron rod with cap stamped "RPLS 3984 STAUDT SURVEY" found, on the east line of a called 88-acre tract as conveyed to Donald and Donnie Wayne Bonham by trustee's distribution deed recorded in Document No. 80025837 of the Official Public Records of Hays County, Texas, at an inside corner of said Anarene Investments 11.05-acre tract (Tract 4), for an inside corner of the herein described tract;


THENCE, continuing with the westerly line of said Anarene Investments 11.05-acre tract (Tract 4) and the east line of said Bonham 88-acre tract, N 10°45'34" W a distance of 852.52 feet to a 1/2-inch iron rod found at the common west corner of said Anarene Investments 11.05-acre tract (Tract 4) and 11.0-acre tract (Tract 3);

THENCE, continuing with the westerly line of said Anarene Investments 11.0-acre tract (Tract 3) and the east line of said Bonham 88-acre tract, generally along a fence, N 10°44'40" W a distance of 550.56 feet to a 1/2-inch iron rod found at the common west corner of said Anarene Investments 11.0-acre tract (Tract 3) and 11.02-acre tract (Tract 2);

THENCE, continuing with the westerly line of said Anarene Investments 11.02-acre tract (Tract 2) and the east line of said Bonham 88-acre tract, generally along a fence, N 10°40'50" W a distance of 431.04 feet to a 1/2-inch iron rod found at the most westerly southwest corner of a called 11.00-acre tract as conveyed to Bill Ben Biggs by deed recorded in Document No. 16023996 of the Official Public Records of Hays County, Texas, being the northwest corner of said Anarene Investments 11.02-acre tract (Tract 2), for the northwest corner of the herein described tract;

THENCE, with the north line of said Anarene Investments 11.02-acre tract (Tract 2),
S 59°47'50" E a distance of 1,615.72 feet to the **POINT OF BEGINNING** and containing
33.099 acres of land, more or less.

I hereby certify that these notes were prepared by BGE from a survey made on the ground on
September 10, 2018 under my supervision and are true and correct to the best of my knowledge.
Bearing orientation is based on the Texas State Plane Coordinate System, South Central Zone,
NAD 83.

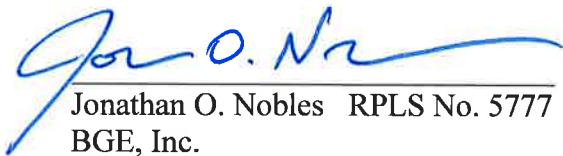
Jonathan O. Nobles RPLS No. 5777
BGE, Inc.

7000 North Mopac, Suite 330

Austin, Texas 78731

Telephone: (512) 879-0400

TBPLS Licensed Surveying Firm No. 10106502




12/12/2018

Date

Date: December 12, 2018

Project No.: 5955-00

EXHIBIT TO ACCOMPANY LEGAL DESCRIPTION

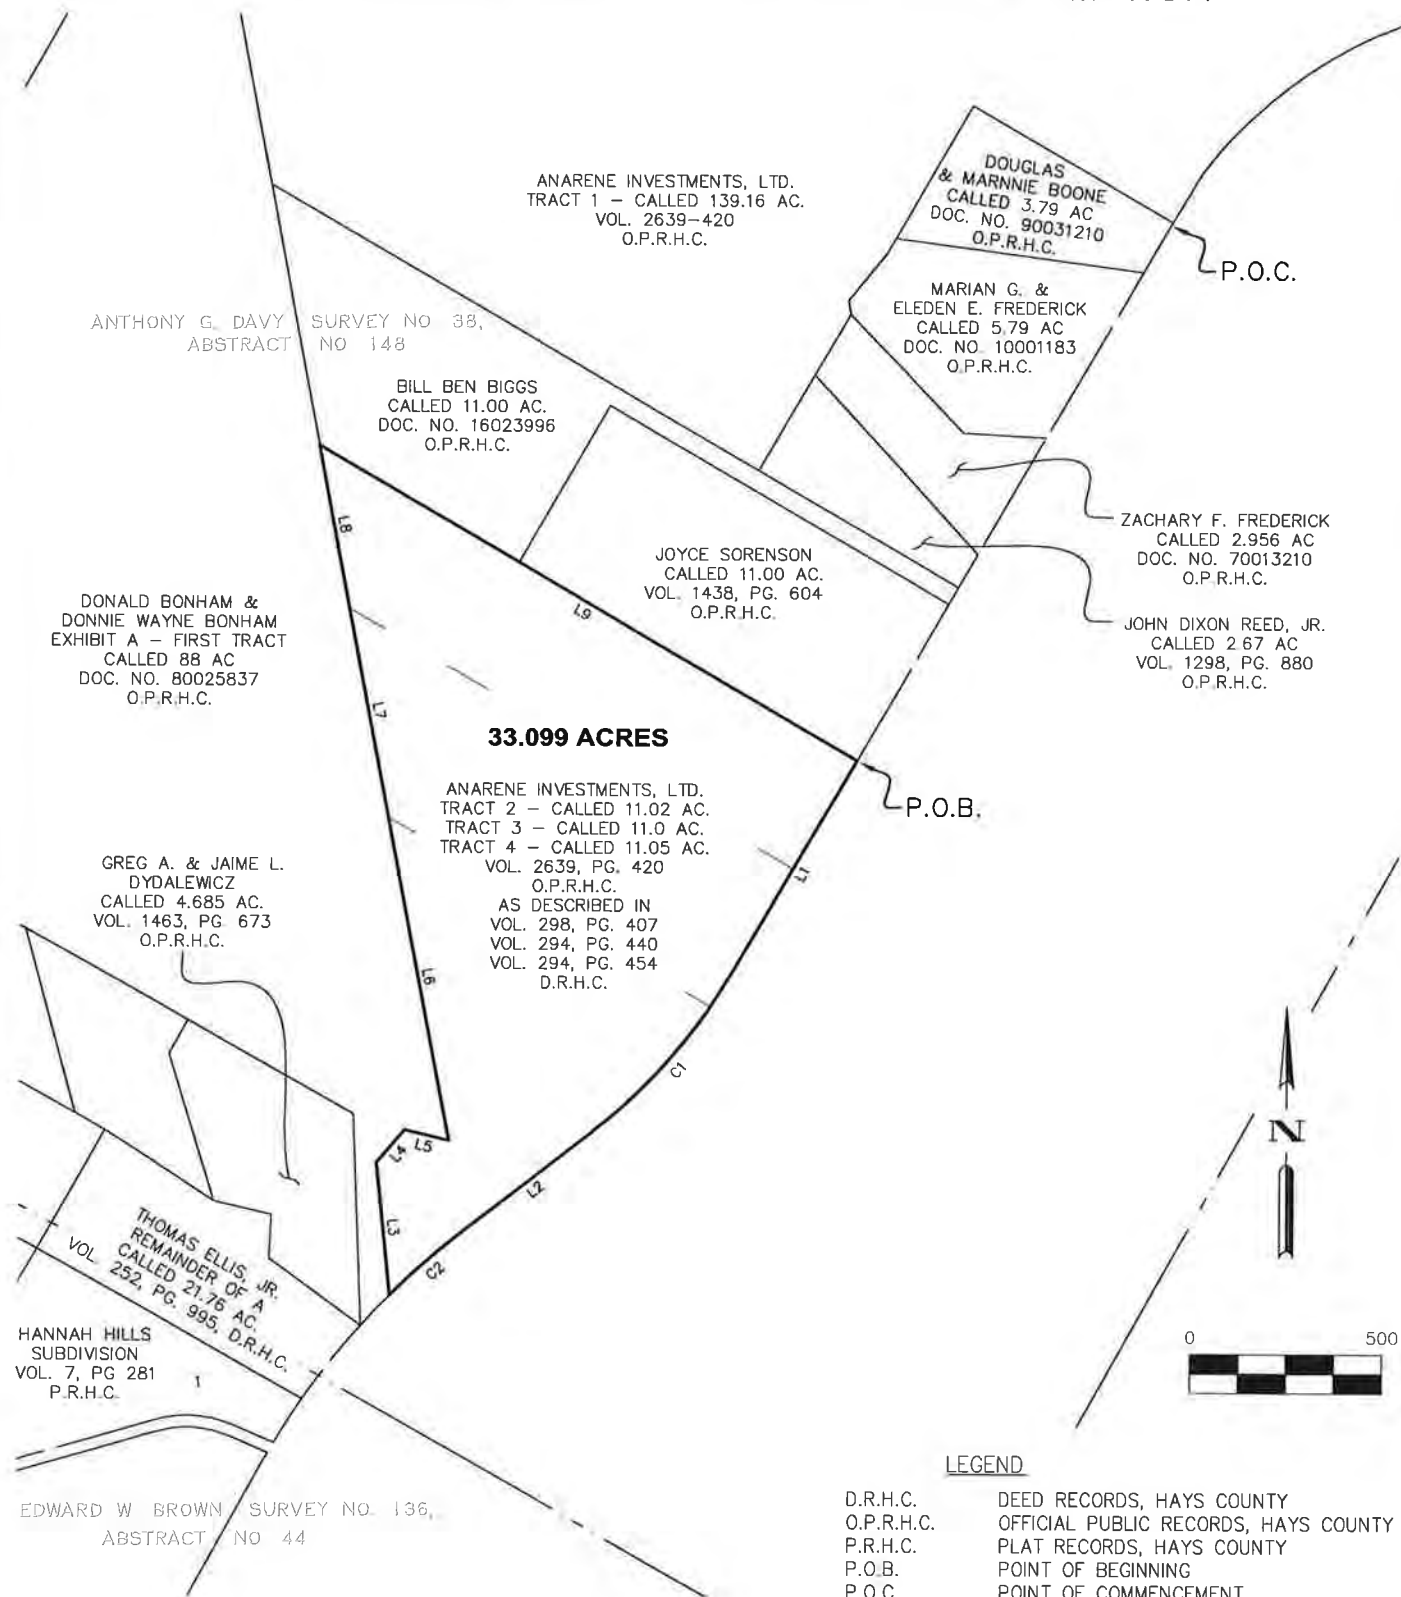

BEARING BASIS NOTE:

HORIZONTAL DATUM BASED UPON TEXAS STATE PLANE COORDINATE SYSTEM, NAD83, TEXAS SOUTH CENTRAL ZONE. COORDINATES AND DISTANCES SHOWN ARE SURFACE VALUES. COMBINED SCALE FACTOR IS 0.9999320997.



BGE, Inc.

7000 North Mopac, Suite 330, Austin, TX 78731
Tel: 512-879-0400 • www.bgeinc.com
TBPLS Licensed Surveying Firm No. 10106502

Copyright 2018

SCALE: 1"=500'

SHEET 4

OF 5

EXHIBIT TO ACCOMPANY LEGAL DESCRIPTION

LINE TABLE		
NUMBER	BEARING	DISTANCE
L1	S 30°12'30" W	652.24'
L2	S 52°28'45" W	415.74'
L3	N 05°51'23" W	344.31'
L4	N 40°40'07" E	111.95'
L5	S 76°19'22" E	116.44'
L6	N 10°45'34" W	852.52'
L7	N 10°44'40" W	550.56'
L8	N 10°40'50" W	431.04'
L9	S 59°47'50" E	1,615.72'

CURVE TABLE					
NUMBER	ARC LENGTH	RADIUS	DELTA	CHORD BEARING	CHORD DISTANCE
C1	537.81'	1,378.00'	22°21'42"	S 41°21'35" W	534.41'
C2	259.34'	1,961.00'	7°34'38"	S 48°40'48" W	259.15'

**BGE, Inc.**

7000 North Mopac, Suite 330, Austin, TX 78731

Tel: 512-879-0400 • www.bgeinc.com

TBPLS Licensed Surveying Firm No. 10106502

Copyright 2018

SCALE: 1"=500'

SHEET 5

OF 5

DESCRIPTION OF A 139.641 ACRE TRACT OF LAND
HAYS COUNTY, TEXAS

ALL THAT CERTAIN PARCEL OR TRACT OF LAND OUT OF THE ANTHONY G. DAVY SURVEY NO. 38, ABSTRACT NO. 148, SITUATED IN HAYS COUNTY, TEXAS; BEING ALL OF THAT CALLED 139.16 ACRE TRACT (TRACT 1) AS CONVEYED ANARENE INVESTMENTS, LTD., BY GENERAL WARRANTY DEED RECORDED IN VOLUME 2639, PAGE 420 OF THE OFFICIAL PUBLIC RECORDS OF HAYS COUNTY, TEXAS; AND BEING MORE PARTICULARLY DESCRIBED BY METES AND BOUNDS AS FOLLOWS AND AS SHOWN ON THE ATTACHED SKETCH:

COMMENCING for POINT OF REFERENCE at a concrete monument found on the west right-of-way line of Ranch Road 12, (right-of-way varies), on the west line of a called 3.79-acre tract as conveyed to Douglas and Marnnie Boone, by general warranty deed recorded in Document No. 90031210 of the Official Public Records of Hays County, Texas, from which a concrete monument found on the west right-of-way line of said Ranch Road 12 bears, S 30°12'30" W a distance of 2,266.57 feet; Thence with the west right-of-way line of said Ranch Road 12, N 30°25'01" E a distance of 5.84 feet to a 1/2-inch iron rod with cap stamp "BGE INC" set at the most easterly southeast corner of the above described Anarene Investments 139.16-acre tract, for the most easterly southeast corner and **POINT OF BEGINNING** of the herein described tract, from which a 1/2-inch iron rod found bears, S 59°48'49" E a distance of 0.36 feet;

THENCE, leaving the west right-of-way line of Ranch Road 12, generally along a fence, with a south line of said Anarene Investments 139.16-acre tract, N 59°48'49" W a distance of 600.22 feet to a 1/2-inch iron rod found at the northwest corner of said Boone 3.79-acre tract, being an inside corner of said Anarene Investments 139.16-acre tract, for an inside corner of the herein described tract;

THENCE, with an easterly line of said Anarene Investments 139.16-acre tract, generally along a fence, the following four (4) courses:

- 1) S 30°11'19" W a distance of 445.90 feet to a 1/2-inch iron rod found on the west line of a called 5.79-acre tract as conveyed to Marian G. and Elden E. Frederick by warranty deed with vendor's lien recorded in Document No. 10001183 of the Official Public Records of Hays County, Texas;
- 2) S 38°52'56" W a distance of 156.72 feet to a 1/2-inch iron rod found on the west line of said Marian G. and Elden E. Frederick 5.79-acre tract;
- 3) S 09°02'34" E a distance of 37.18 feet to a 1/2-inch iron rod found at the common west corner of said Marian G. and Elden E. Frederick 5.79-acre tract and a called 2.956-acre tract as conveyed to Zachary F. Frederick by warranty deed with vendor's lien recorded in Document No. 70013210 of the Official Public Records of Hays County, Texas; and

- 4) S 30°13'06" W a distance of 469.75 feet to a 1/2-inch iron rod found on the north line of a 11.00-acre tract as conveyed to Bill Ben Biggs by deed recorded in Document No. 16023996 of the Official Public Records of Hays County, Texas, at the southwest corner of a called 2.67-acre tract as conveyed to John Dixon Reed, Jr. by general warranty deed recorded in Volume 1298, Page 880 of the Official Public records of Hays County, Texas, being the most southerly corner of said Anarene Investments 139.16-acre tract, for the most southerly corner of the herein described tract;

THENCE, with a southerly line of said Anarene Investments 139.16-acre tract, generally along a fence, N 59°46'29" W a distance of 1,465.41 feet to a 1/2-inch iron rod found on the east line of a called 88-acre tract as conveyed to Donald and Donnie Wayne Bonham by trustee's distribution deed recorded in Document No. 80025837 of the Official Public Records of Hays County, Texas, at the northwest corner of said Biggs 11.00-acre tract, being the most westerly southwest corner of said Anarene Investments 139.16-acre tract, for the most westerly southwest corner of the herein described tract;

THENCE with the west line of said Anarene Investments 139.16-acre tract, generally along a fence, the following five (5) courses:

- 1) N 10°38'24" W a distance of 909.58 feet to a cedar fence post found;
- 2) N 10°11'12" W a distance of 164.18 feet to a cedar fence post found on the east line of a called 204-acre tract as conveyed to said Donald and Donnie Wayne Bonham by said trustee's distribution deed, being the most westerly corner of said Anarene Investments 139.16-acre tract, for the most westerly corner of the herein described tract;
- 3) N 28°41'46" E a distance of 542.00 feet to a cedar fence post found;
- 4) N 28°47'55" E, pass a 5/8-inch iron rod with cap stamped "RPLS 3984 STAUDT SURVEY" found 0.60 feet right of line at a distance of 482.92 feet and continuing on for a total distance of 866.82 feet to a cedar fence post; and
- 5) N 28°54'55" E a distance of 529.61 feet to a calculated point at the approximate centerline of Barton Creek, on the southerly line of a called 104.491-acre tract as conveyed to Relentless Ranch, L.L.C. by correction general warranty deed recorded in Document No. 90012886 of the Official Public Records of Hays County, Texas, at the west end of a Boundary Agreement by and between Wiley Allen Haydon, John Hill and Peery-Flume Properties, Inc. recorded in Volume 402, Page 683 of the Deed Records of Hays County, Texas, being the northwest corner of said Anarene Investments 139.16-acre tract, for the northwest corner of the herein described tract;

THENCE, with the approximate centerline of said Barton Creek, being the northerly line of said Anarene Investments 139.16-acre tract, and the southerly lines of said Relentless Ranch, L.L.C. 104.491-acre tract and Barton Creek Ranch a subdivision as recorded in Volume 4, Page 183 of the Plat Records of Hays County, Texas, the following twenty-one (21) courses:

- 1) S 70°59'20" E a distance of 120.37 feet to a calculated angle point;
- 2) S 51°55'32" E a distance of 77.06 feet to a calculated angle point;
- 3) S 16°38'10" E a distance of 62.50 feet to a calculated angle point;
- 4) S 10°00'16" W a distance of 118.67 feet to a calculated angle point;
- 5) S 23°24'00" E a distance of 312.21 feet to a calculated angle point;
- 6) S 43°16'44" E a distance of 345.40 feet to a calculated angle point;
- 7) S 53°17'30" E a distance of 549.07 feet to a calculated angle point;
- 8) S 86°09'12" E a distance of 89.15 feet to a calculated angle point;
- 9) S 57°50'27" E a distance of 53.27 feet to a calculated angle point;
- 10) S 43°29'01" E a distance of 430.90 feet to a calculated angle point;
- 11) S 60°01'11" E a distance of 131.02 feet to a calculated angle point;
- 12) S 83°13'21" E a distance of 277.83 feet to a calculated angle point;
- 13) N 63°18'21" E a distance of 102.47 feet to a calculated angle point;
- 14) N 83°26'31" E a distance of 61.03 feet to a calculated angle point;
- 15) S 66°44'36" E a distance of 328.20 feet to a calculated angle point;
- 16) S 47°24'46" E a distance of 96.56 feet to a calculated angle point;
- 17) S 65°43'06" E a distance of 358.78 feet to a calculated angle point;
- 18) S 83°49'47" E a distance of 86.81 feet to a calculated angle point;
- 19) N 40°32'43" E a distance of 96.08 feet to a calculated angle point;
- 20) S 81°17'05" E a distance of 60.72 feet to a calculated angle point; and

- 21) S 57°50'06" E a distance of 333.80 feet to a calculated point on the curving west right-of-way line of said Ranch Road 12, at the northeast corner of said Anarene Investments 139.16-acre tract, for the northeast corner of the herein described tract;


THENCE, leaving the approximate centerline of said Barton Creek, with the west right-of-way line of said Ranch Road 12 and the east line of said Anarene Investments 139.16-acre tract the following five (5) courses:

- 1) Along a curve to the right, an arc distance of 535.20 feet, having a radius of 1,829.86 feet, a central angle of 16°45'28" and a chord which bears S 68°02'14" W a distance of 533.29 feet to a concrete monument found;
- 2) S 74°30'50" W a distance of 305.45 feet to a concrete monument found;
- 3) S 68°30'56" W a distance of 233.16 feet to a concrete monument found at a point of curvature of a curve to the left;
- 4) Along said curve to the left an arc distance of 584.98 feet, having a radius of 1,205.47 feet, a central angle of 27°48'14" and a chord which bears S 51°28'02" W a distance of 579.26 feet to a concrete monument found;
- 5) S 30°25'01" W a distance of 149.26 feet to the **POINT OF BEGINNING** and containing 139.641 acres of land, more or less.

I hereby certify that these notes were prepared by BGE from a survey made on the ground on September 10, 2018 under my supervision and are true and correct to the best of my knowledge. Bearing orientation is based on the Texas State Plane Coordinate System, South Central Zone, NAD 83.




Jonathan O. Nobles RPLS No. 5777
BGE, Inc.
7000 North Mopac, Suite 330
Austin, Texas 78731
Telephone: (512) 879-0400
TBPLS Licensed Surveying Firm No. 10106502

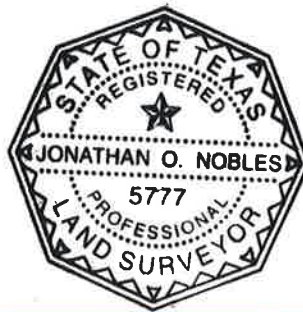

12/12/2018
Date

Date: December 12, 2018
Project No.: 5955-00

EXHIBIT TO ACCOMPANY LEGAL DESCRIPTION

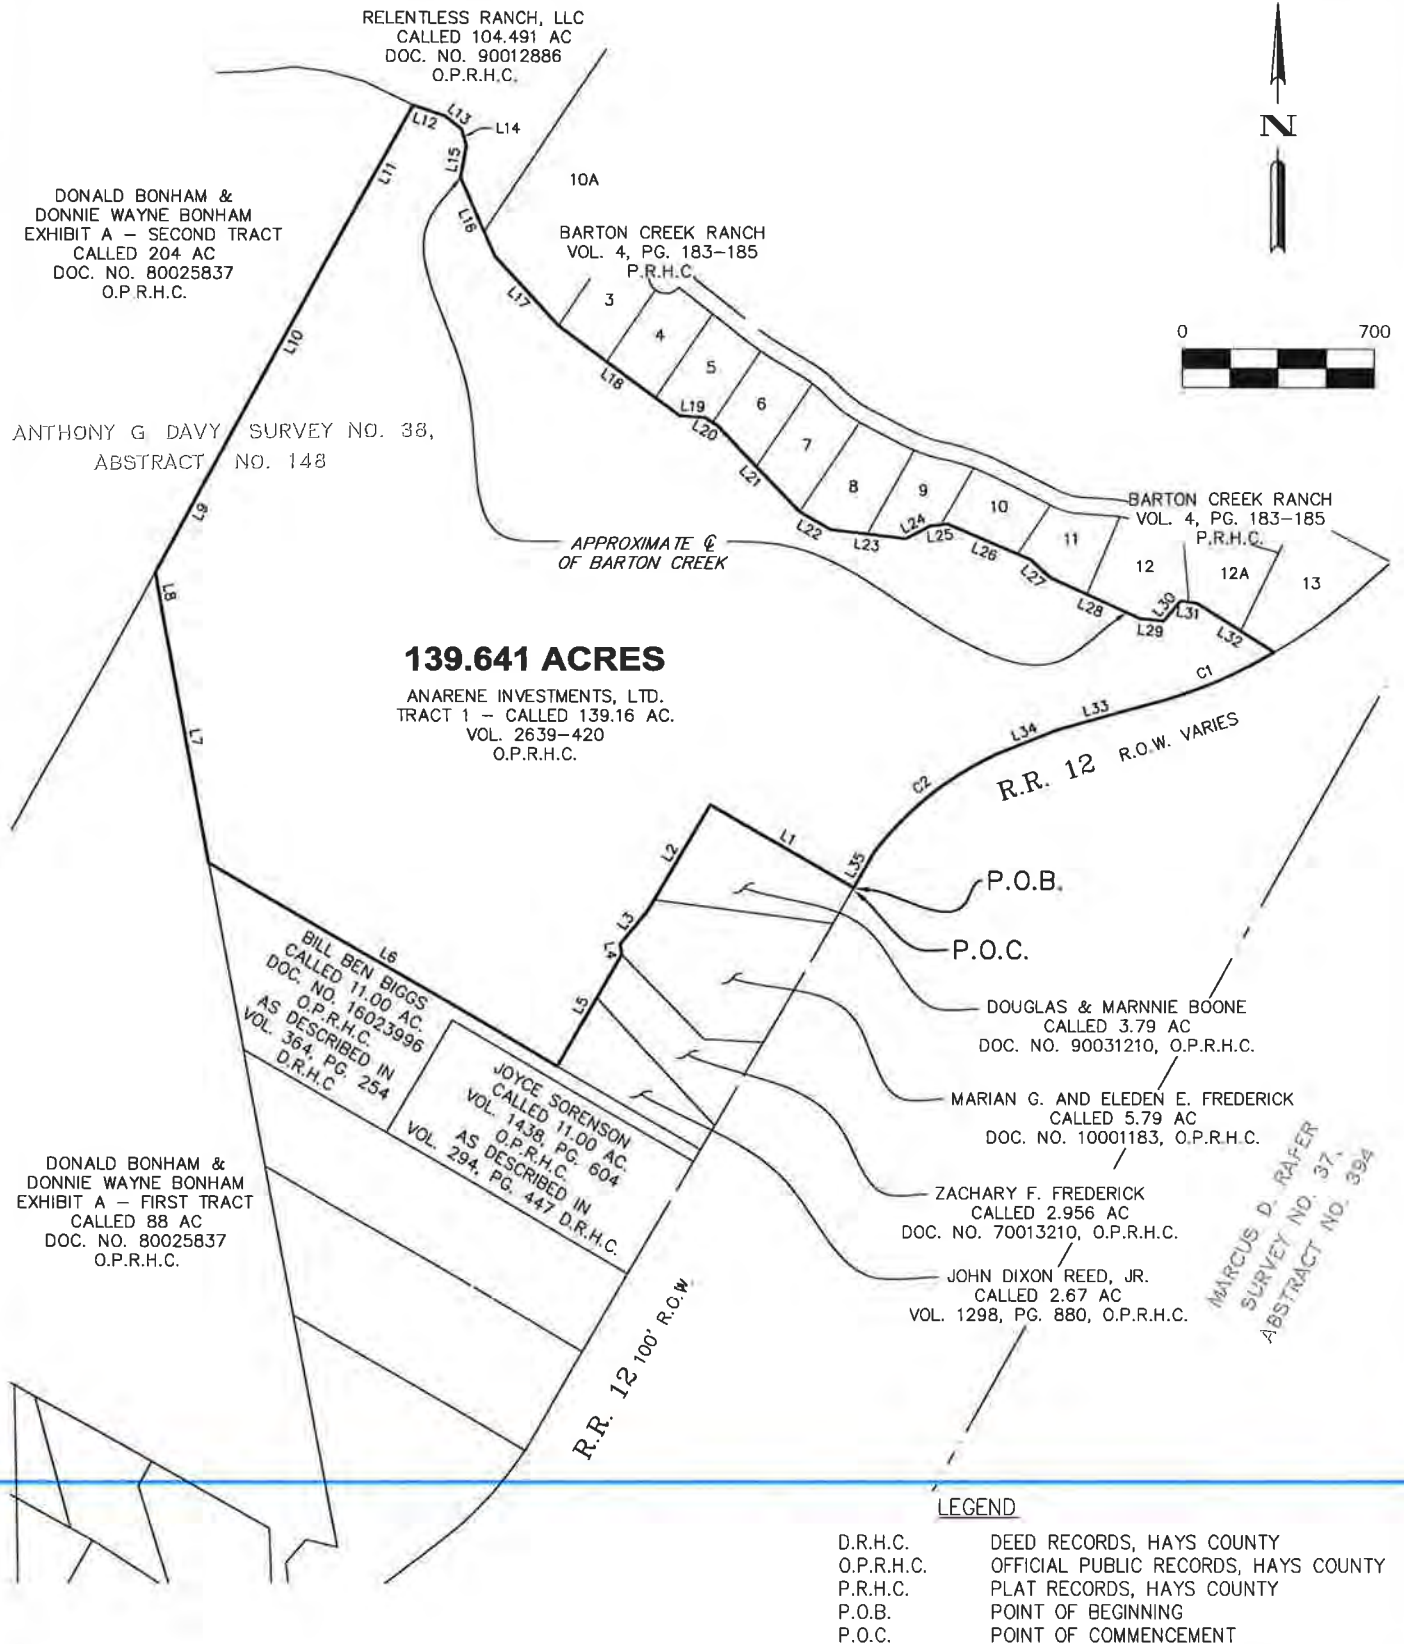

BEARING BASIS NOTE:

HORIZONTAL DATUM BASED UPON TEXAS STATE PLANE COORDINATE SYSTEM, NAD83, TEXAS SOUTH CENTRAL ZONE. COORDINATES AND DISTANCES SHOWN ARE SURFACE VALUES. COMBINED SCALE FACTOR IS 0.9999320997.



BGE, Inc.
7000 North Mopac, Suite 330, Austin, TX 78731
Tel: 512-879-0400 • www.bgeinc.com
TBPLS Licensed Surveying Firm No. 10106502

Copyright 2018

SCALE: 1"=700'

SHEET **5**
OF **6**

EXHIBIT TO ACCOMPANY LEGAL DESCRIPTION

LINE TABLE		
NUMBER	BEARING	DISTANCE
L1	N 59°48'49" W	600.22'
L2	S 30°11'19" W	445.90'
L3	S 38°52'56" W	156.72'
L4	S 09°02'34" E	37.18'
L5	S 30°13'06" W	469.75'
L6	N 59°46'29" W	1,465.41'
L7	N 10°38'24" W	909.58'
L8	N 10°11'12" W	164.18'
L9	N 28°41'46" E	542.00'
L10	N 28°47'55" E	866.82'
L11	N 28°54'55" E	529.61'
L12	S 70°59'20" E	120.37'
L13	S 51°55'32" E	77.06'
L14	S 16°38'10" E	62.50'
L15	S 10°00'16" W	118.67'
L16	S 23°24'00" E	312.21'
L17	S 43°16'44" E	345.40'
L18	S 53°17'30" E	549.07'

LINE TABLE		
NUMBER	BEARING	DISTANCE
L19	S 86°09'12" E	89.15'
L20	S 57°50'27" E	53.27'
L21	S 43°29'01" E	430.90'
L22	S 60°01'11" E	131.02'
L23	S 83°13'21" E	277.83'
L24	N 63°18'21" E	102.47'
L25	N 83°26'31" E	61.03'
L26	S 66°44'36" E	328.20'
L27	S 47°24'46" E	96.56'
L28	S 65°43'06" E	358.78'
L29	S 83°49'47" E	86.81'
L30	N 40°32'43" E	96.08'
L31	S 81°17'05" E	60.72'
L32	S 57°50'06" E	333.80'
L33	S 74°30'50" W	305.45'
L34	S 68°30'56" W	233.16'
L35	S 30°25'01" W	149.26'

CURVE TABLE					
NUMBER	ARC LENGTH	RADIUS	DELTA	CHORD BEARING	CHORD DISTANCE
C1	535.20'	1,829.86'	16°45'28"	S 68°02'14" W	533.29'
C2	584.98'	1,205.47'	27°48'14"	S 51°28'02" W	579.26'



BGE, Inc.
 7000 North Mopac, Suite 330, Austin, TX 78731
 Tel: 512-879-0400 • www.bgeinc.com
 TBPLS Licensed Surveying Firm No. 10106502

Copyright 2018

SCALE: 1"=700'

SHEET 6

OF 6

DESCRIPTION OF A 1,240.674 ACRE TRACT OF LAND
HAYS COUNTY, TEXAS

ALL THAT CERTAIN PARCEL OR TRACT OF LAND OUT OF THE PHILIP A. SMITH SURVEY NO. 26, ABSTRACT NO. 415, THE MARCUS D. RAPER SURVEY NO. 37, ABSTRACT NO. 394, THE ANTHONY G. DAVY SURVEY NO. 38, ABSTRACT NO. 148 AND THE EDWARD W. BROWN SURVEY NO. 136, ABSTRACT NO. 44, SITUATED IN HAYS COUNTY, TEXAS; BEING A PORTION OF A CALLED 1,051.23 ACRE TRACT AS DESCRIBED IN GENERAL WARRANTY DEED CONVEYED TO ANARENE INVESTMENTS, LTD. AND A PORTION OF THAT CALLED 73.69 ACRE SAVE & EXCEPT TRACT AS DESCRIBED IN EXHIBIT A-1 OF SAID GENERAL WARRANTY DEED TO ANARENE INVESTMENTS, LTD., RECORDED IN VOLUME 2639, PAGE 418 OF THE OFFICIAL PUBLIC RECORDS OF HAYS COUNTY, TEXAS, SAID 73.69 ACRE SAVE & EXCEPT TRACT BEING A PORTION OF THAT CALLED 507.1 ACRE TRACT AS CONVEYED TO JOHN L. HILL BY DEED RECORDED IN VOLUME 212, PAGE 629 OF THE DEED RECORDS OF HAYS COUNTY, ALSO SAVE AND EXCEPT FROM SAID 1051.23 ACRE TRACT A CALLED 90,000 SQUARE FEET OF LAND AS CONVEYED TO DRIPPING SPRINGS INDEPENDENT SCHOOL DISTRICT BY DEED OF GIFT RECORDED IN VOLUME 1489, PAGE 61 OF THE OFFICIAL PUBLIC RECORDS OF HAYS COUNTY, TEXAS, BEING ALL OF THAT CALLED 29.78 ACRE TRACT AS CONVEYED TO ANARENE INVESTMENTS, LTD. BY GENERAL WARRANTY DEED RECORDED IN VOLUME 2639, PAGE 400 OF THE OFFICIAL PUBLIC RECORDS OF HAYS COUNTY, TEXAS, AND BEING ALL OF A CALLED 206.2 ACRE TRACT AS CONVEYED TO ANARENE INVESTMENTS, LTD. BY GENERAL WARRANTY DEED RECORDED IN VOLUME 2639, PAGE 403 OF THE OFFICIAL PUBLIC RECORDS OF HAYS COUNTY, TEXAS; AND BEING MORE PARTICULARLY DESCRIBED BY METES AND BOUNDS AS FOLLOWS AND AS SHOWN ON THE ATTACHED SKETCH:

BEGINNING at a 1/2-inch iron rod with cap stamp "BGE INC" set on the east right-of-way line of Ranch Road 12, (100' wide right-of-way), being the common most westerly corner of the above described Anarene Investments 1,051.23-acre tract and a called 21.126-acre tract as conveyed to Dripping Springs Independent School District (D.S.I.S.D.) by deed of gift recorded in Volume 571, Page 307 of Real Property Records of Hays County, Texas, for the most westerly corner and **POINT OF BEGINNING** of the herein described tract, from which a 80-D nail found bears S 80°14'54" E a distance of 0.54 feet, and from which a concrete monument found on east right-of-way line of said Ranch Road 12 bears, S 14°28'39" W a distance of 350.43 feet;

THENCE, with the east right-of-way line of said Ranch Road 12 the following fourteen (14) courses:

- 1) N 14°28'39" E a distance of 1,624.68 feet to a concrete monument found on the west line of said Anarene Investments 1,051.23-acre tract at a point of curvature of a curve to the right;
- 2) Along said curve to the right an arc distance of 722.05 feet, having a radius of 2,896.00 feet, a central angle of 14°17'07" and a chord which bears N 21°49'46" E a distance of 720.18 feet to concrete monument found at the common most westerly south corner of said Anarene Investments 1,051.23-acre tract and the above described Hill 73.69-acre tract;

- 3) N 29°11'41" E a distance of 1,489.16 feet to a concrete monument found on the west line of said Hill 73.69-acre tract, at a point of curvature of a curve to the right;
- 4) Along said curve to the right an arc distance of 756.40 feet, having a radius of 1,861.00 feet, a central angle of 23°17'16" and a chord which bears N 40°49'43" E a distance of 751.20 feet to a concrete monument found on the west line of said Hill 73.69-acre tract;
- 5) N 52°28'45" E, pass a 5/8-inch iron rod with cap stamped "RPLS 3984 STAUDT SURVEY" found at the common most westerly north corner of said Hill 73.69-acre tract and said Anarene Investments 1,051.23-acre tract at a distance of 175.19 feet, and continuing on for a total distance of 415.50 feet to a concrete monument found on the west line of said Anarene Investments 1,051.23-acre tract, at a point of curvature of a curve to the left;
- 6) Along said curve to the left an arc distance of 576.84 feet, having a radius of 1,478.00 feet, a central angle of 22°21'42", and a chord which bears N 41°21'34" E a distance of 573.19 feet to a concrete monument found on the west line of said Anarene Investments 1,051.23-acre tract;
- 7) N 30°12'30" E a distance of 2,266.38 feet to a concrete monument found on the west line of said Anarene Investments 1,051.23-acre tract, at a point of curvature of a curve to the right;
- 8) Along said curve to the right an arc distance of 673.49 feet, having a radius of 1,096.00 feet, a central angle of 35°12'29", and a chord which bears N 47°48'39" E a distance of 662.94 feet to a concrete monument found (damaged) on the west line of said Anarene Investments 1,051.23-acre tract;
- 9) N 76°15'59" E a distance of 209.78 feet to a concrete monument found on the west line of said Anarene Investments 1,051.23-acre tract;
- 10) N 76°27'16" E a distance of 304.82 feet to a concrete monument found on the west line of said Anarene Investments 1,051.23-acre tract;
- 11) N 58°07'42" E a distance of 85.31 feet to a 5/8-inch iron rod found on the west line of said Anarene Investments 1,051.23-acre tract;
- 12) N 69°13'30" E a distance of 220.26 feet to a cotton spindle found in the northwest side of a 52" live oak, on the west line of said Anarene Investments 1,051.23-acre tract, from which a 1-1/2-inch iron pipe found bears N 09°17'07" W a distance of 0.64 feet;
- 13) N 74°01'48" E a distance of 195.37 feet to a 3/4-inch iron rod found on the west line of said Anarene Investments 1,051.23-acre tract, at a point of curvature of a curve to the left; and
- 14) Along said curve to the left an arc distance of 139.02 feet, having a radius of 1,979.86 feet, a central angle of 04°01'23", and a chord which bears N 59°58'27" E a distance of 138.99 feet to a 1-inch iron rod found on the west line of said Anarene Investments 1,051.23-acre tract, at the southwest corner of a called 0.112-acre tract as conveyed to Rella W. Brooks by deed recorded in Volume 224, Page 632 of the Deed Records of Hays County, Texas;

THENCE, leaving the east right-of-way line of said Ranch Road 12, with a north line of said Anarene Investments 1,051.23-acre tract, N 85°56'32" E a distance of 31.42 feet to a calculated point on the south line of said Rella Brooks 0.112-acre tract, at the approximate centerline of Barton Creek, for the most northerly corner of said Anarene Investments 1,051.23-acre tract, for the most northerly corner of the herein described tract;

THENCE, with the northerly and easterly lines said Anarene Investments 1,051.23-acre tract, along the approximate centerline of Barton Creek, the following twenty-one (21) courses:

- 1) S 54°06'53" E a distance of 416.52 feet to a calculated angle point;
- 2) S 43°31'40" E a distance of 320.98 feet to a calculated angle point;
- 3) S 71°33'35" E a distance of 162.29 feet to a calculated angle point;
- 4) S 80°15'23" E a distance of 359.62 feet to a calculated angle point;
- 5) N 89°12'39" E a distance of 268.06 feet to a calculated angle point;
- 6) N 71°48'37" E a distance of 226.20 feet to a calculated angle point;
- 7) N 75°52'56" E a distance of 471.86 feet to a calculated angle point;
- 8) S 76°44'48" E a distance of 149.76 feet to a calculated angle point;
- 9) S 51°55'11" E a distance of 99.32 feet to a calculated angle point;
- 10) S 31°00'27" E a distance of 192.83 feet to a calculated angle point;
- 11) S 04°33'09" E a distance of 253.81 feet to a calculated angle point;
- 12) S 08°46'56" W a distance of 358.50 feet to a calculated angle point;
- 13) S 15°06'53" W a distance of 362.97 feet to a calculated angle point;
- 14) S 27°05'38" W a distance of 330.40 feet to a calculated angle point;
- 15) S 44°01'50" W a distance of 364.58 feet to a calculated angle point;
- 16) S 23°23'55" W a distance of 114.84 feet to a calculated angle point;
- 17) S 12°27'30" W a distance of 299.12 feet to a calculated angle point;
- 18) S 07°06'56" W a distance of 132.91 feet to a calculated angle point;
- 19) S 10°50'48" E a distance of 166.36 feet to a calculated angle point;

- 20) S 24°03'53" E a distance of 134.10 feet to a calculated angle point; and
- 21) S 32°12'12" E a distance of 162.72 feet to a calculated point at inside corner of a called 46.53-acre tract as conveyed to Mary Taylor Henderson by general warranty deed with reservation of life estate recorded in Document No. 14038509 of the Official Public Records of Hays County, Texas, from which a 1-inch iron pipe found on the east bank of said Barton Creek bears, N 52°49'27" E a distance of 109.28 feet;

THENCE, leaving the approximate center line of said Barton Creek with a east line of said Anarene Investments 1,051.23-acre tract, S 55°46'32" W pass a 5/8-inch iron rod with cap stamped "RPLS 3984 STAUDT SURVEY" found on the west bank of said Barton Creek a distance of 31.68 feet and continuing on for a total distance of 276.23 feet to a 5/8-inch iron rod found at the most westerly southwest corner of said Henderson 46.53-acre tract, at an inside corner of said Anarene Investments 1,051.23-acre tract, for an inside corner of the herein described tract;

THENCE, generally along a fence, with a north line of said Anarene Investments 1,051.23-acre tract, S 61°20'17" E pass a 1/2-inch iron rod found at the common south corner of said Henderson 46.53-acre tract and a called 26.10-acre tract as conveyed to Virginia Taylor Buckley by Document No. 9921334 of the Official Public Records of Hays County, Texas, at a distance of 279.93 feet and continuing on for a total distance of 466.74 feet to a 1/2-inch iron rod found at an angle point in the south line of said Buckley 26.10-acre tract, for an angle point of the herein described tract;

THENCE, generally along a fence, continuing with a north line of said Anarene Investments 1,051.23-acre tract, S 57°09'59" E a distance of 511.67 feet to a 1/2-inch iron rod found at the south corner of said Buckley 26.10-acre tract, on a west line of a remainder of a called 1,364.31-acre tract as conveyed to Rathgeber Investment Company, Ltd. By special warranty deed with vendor's lien recorded in Document No. 04015659 of the Official Public Records of Hays County, Texas, at the most easterly corner of said Anarene Investments 1,051.23-acre tract, for the most easterly corner of the herein described tract;

THENCE, generally along a fence, with an east line of said Anarene Investments 1,051.23-acre tract and a west line of said Rathgeber Investment 1,364.31-acre remainder tract, S 28°53'40" W a distance of 4,426.46 feet to a 5/8-inch iron rod found at the north corner of a called 29.78-acre tract as conveyed to Anarene Investments. Ltd. by general warranty deed recorded in Volume 2639, Page 400 of the Official Public Records of Hays County, Texas, for an inside corner of the herein described tract;

THENCE, leaving the fenced east line of said Anarene Investments 1,051.23-acre tract, with the east line of said Anarene Investments 29.78-acre tract, S 30°03'24" E a distance of 931.08 feet to a 3/8-inch iron rod found with cap stamped "RPLS 4542" near a fence corner, on a west line of said Rathgeber Investment 1,364.31-acre remainder tract, at the north east corner of a called 291-1/3-acre tract as conveyed to Cynosure Corporation by deed recorded in Volume 258, Page 123 of the Deed Records of Hays County, Texas, for an outside corner of the herein described tract;

THENCE, leaving the west line of said Rathgeber Investment 1,364.31-acre remainder tract, generally along a fence, with the south line of said Anarene Investments 29.78-acre tract, S 60°08'25" W a distance of 1,550.88 feet to a 1/2-inch iron pipe found at the south corner of said Anarene Investments 29.78-acre tract, at the northeast corner of a called 206.2-acre tract as conveyed to Anarene Investments. Ltd. by general warranty deed recorded in Volume 2639, Page 403 of the Official Public Records of Hays County, Texas, being the northwest corner of said Cynosure Corporation 291-1/3-acre tract, for an inside corner of the herein described tract;

THENCE, generally along a fence, with the east line of said Anarene Investments 206.2-acre tract, S 25°43'41" E a distance of 46.72 feet to a 60-D nail found in the root of a dead tree, for an angle point;

THENCE, generally along a fence, continuing with the east line of said Anarene Investments 206.2-acre tract, S 16°46'01" E a distance of 280.41 feet to a 60-D nail found in tree, for an angle point;

THENCE, generally along a fence, continuing with the east line of said Anarene Investments 206.2-acre tract, S 16°48'27" E a distance of 182.38 feet to a 1/2-inch iron pipe found, for an angle point;

THENCE, generally along a fence, continuing with the east line of said Anarene Investments 206.2-acre tract, S 05°13'03" W a distance of 104.30 feet to a 1/2-inch iron pipe found, for an angle point;

THENCE, generally along a fence, continuing with the east line of said Anarene Investments 206.2-acre tract, S 03°37'02" E a distance of 55.04 feet to a 1/2-inch iron rod with cap stamp "BGE INC" set, for an angle point;

THENCE, generally along a fence, continuing with the east line of said Anarene Investments 206.2-acre tract, S 13°33'24" W a distance of 70.61 feet to a 1/2-inch iron pipe found, for an angle point;

THENCE, generally along a fence, continuing with the east line of said Anarene Investments 206.2-acre tract, S 06°06'34" W a distance of 154.54 feet to a 1/2-inch iron pipe found, for an angle point;

THENCE, generally along a fence, continuing with the east line of said Anarene Investments 206.2-acre tract, S 05°52'30" W a distance of 263.33 feet to a disturbed 1/2-inch iron pipe found, for an angle point;

THENCE, generally along a fence, continuing with the east line of said Anarene Investments 206.2-acre tract, S 16°02'05" W a distance of 196.54 feet to a 1/2-inch iron pipe found, for an angle point;

THENCE, generally along a fence, continuing with the east line of said Anarene Investments 206.2-acre tract, S 00°43'42" W a distance of 330.59 feet to a 1/2-inch iron pipe found, for an angle point;

THENCE, generally along a fence, continuing with the east line of said Anarene Investments 206.2-acre tract, S 00°08'28" W a distance of 273.70 feet to a 1/2-inch iron pipe found, for an angle point;

THENCE, generally along a fence, continuing with the east line of said Anarene Investments 206.2-acre tract, S 05°46'10" E a distance of 42.66 feet to a 1/2-inch iron rod with cap stamp "BGE INC" set, for an angle point;

THENCE, generally along a fence, continuing with the east line of said Anarene Investments 206.2-acre tract, S 01°49'02" E a distance of 238.81 feet to a 1/2-inch iron pipe found, for an angle point;

THENCE, generally along a fence, continuing with the east line of said Anarene Investments 206.2-acre tract, S 00°49'25" E a distance of 353.56 feet to a 1/2-inch iron pipe found, for an angle point;

THENCE, generally along a fence, continuing with the east line of said Anarene Investments 206.2-acre tract, S 00°12'27" E a distance of 706.00 feet to a 1-1/2-inch iron pipe found, on the west line of said Cynosure Corporation 291-1/3-acre tract, at the south east corner of said Anarene Investments 206.2-acre tract, being the northwest corner of a called 200-acre tract as conveyed to William R. Scott and Bessie E. Scott by deed recorded in Volume 717, Page 229 of the Deed Records of Hays County, Texas, for the most southerly corner of the herein described tract;

THENCE, generally along a fence, with the south line of said Anarene Investments 206.2-acre tract, N 88°40'21" W a distance of 482.13 feet to a 60-D nail found in a dead tree, for an angle point;

THENCE, generally along a fence, with the south line of said Anarene Investments 206.2-acre tract, N 86°02'12" W a distance of 425.10 feet to a 60-D nail found in a tree, for an angle point;

THENCE, generally along a fence, with the south line of said Anarene Investments 206.2-acre tract, N 85°57'22" W a distance of 589.22 feet to a 1/2-inch iron rod found on the north line of said Scott 200-acre tract, at the southeast corner of Lot 28, of the Replat of Lot 2E, Block C, Pound house Hills Section 2 as recorded in Document No. 17007517 of the Official Public Records of Hays County, Texas, for the most southerly southwest corner of the herein described tract, from which a 1-inch iron pipe found on the north line of said Scott 200-acre tract, at a angle point in the south line of said Lot 28 bears, N 85°57'56" W a distance 104.76 feet;

THENCE, generally along a fence, with the west line of said Anarene Investments 206.2-acre tract and the east line of said Replat of Lot 2E, Block C, Poundhouse Hills Section 2, N 36°39'47" W a distance of 483.70 feet to a 1/2-inch iron rod found, for an angle point;

THENCE, generally along a fence, continuing with the west line of said Anarene Investments 206.2-acre tract and the east line of said Replat of Lot 2E, Block C, Poundhouse Hills Section 2, N 36°33'08" W pass a 1/2-inch iron rod with cap stamped "4WARD BOUNDARY" at the south easterly terminus of Pecos River Crossing (60' wide right-of-way) as dedicated by said Replat of Lot 2E, Block C, Poundhouse Hills Section 2 at a distance of 581.20 feet, pass a 1/2-inch iron rod with cap stamped "4WARD BOUNDARY" at the north easterly terminus of said Pecos River Crossing at a distance of 641.20 feet and continuing on for a total distance of 778.20 feet to a 1/2" iron rod found at the northeast corner of Lot 35 of said Replat of Lot 2E, Block C, Poundhouse Hills Section 2, being the southeast corner of the remainder of a called 102.479-acre tract as conveyed to Taylor Morrison of Texas, Inc. by special warranty deed recorded in Doc. No. 14019631 of the Official Public Records of Hays County, Texas;

THENCE, generally along a fence, continuing with the west line of said Anarene Investments 206.2-acre tract and the east line of said Taylor Morrison 102.479-acre remainder tract, N 42°39'59" W pass a 1/2-inch iron rod with cap stamp "BGE INC" set at the south east corner of Founders Ridge, Section 2A, a subdivision as recorded in Document No. 17005751 of the Official Public Records of Hays County, Texas, being the south easterly terminus of Copper Canyon (60' wide right-of-way) as dedicated by said Founders Ridge, Section 2A at a distance of 1,466.18 feet, pass a 1/2-inch iron rod with cap stamp "BGE INC" set at the north easterly terminus of said Copper Canyon a distance of 1,526.18 feet, and continuing on for a total distance of 1,696.21 feet to a 1/2-inch iron rod found on the west line of said Founders Ridge, Section 2A;

THENCE, generally along a fence, continuing with the west line of said Anarene Investments 206.2-acre tract, and the east line of said Founders Ridge, Section 2A, N 42°57'34" W a distance of 763.97 feet to a 1/2-inch iron rod found;

THENCE, generally along a fence, continuing with the west line of said Anarene Investments 206.2-acre tract, and the east line of said Founders Ridge, Section 2A, and the east line of Founders Ridge, Section 1, a subdivision as recorded in Volume 18, Page 336 of the Plat Records of Hays County, N 42°27'07" W a distance of 437.18 feet to a 1/2-inch iron rod found at the northwest corner of said Anarene Investments 206.2-acre tract, at the northeast corner of Lot 3, Block A, of said Founders Ridge, Section 1, being on the south line of said Anarene Investments 1,051.23-acre tract, for an inside corner of the herein described tract;

THENCE, generally along a fence, with the south line of said Anarene Investments 1,051.23-acre tract, and the north line of said of said Founders Ridge, Section 1, S 89°37'16" W a distance of 133.08 feet to a 1/2-inch iron pipe found, for an angle point;

THENCE, generally along a fence, continuing with the south line of said Anarene Investments 1,051.23-acre tract, S 88°53'52" W a distance of 311.37 feet to a 3/4-inch iron bar found at the southwest corner of a called 12.22-acre tract as conveyed to J.F. Glosson, Jr. by deed recorded in Volume 207, Page 329 of the Deed Records of Hays County, Texas, at the most southerly southwest corner of said Anarene Investments 1,051.23-acre tract, for an outside corner of the herein described tract;

THENCE, generally along a fence, with a west line of said Anarene Investments 1,051.23-acre tract, and the east line of said J.F. Glosson, Jr. 12.22-acre tract, N 01°52'37" W a distance of 630.02 feet to a 3/4-inch iron rod found under a fence at the common east corner of said J.F. Glosson, Jr. 12.22-acre tract and a called 21.126-acre tract as conveyed to Dripping Springs Independent School District (D.S.I.S.D.) by deed of gift recorded in Volume 571, Page 307 of Real Property Records of Hays County, Texas, for an outside corner of the herein described tract;

THENCE, generally along a fence, with a northerly line of said Anarene Investments 1,051.23-acre tract, and a southerly line of said D.S.I.S.D. 21.126-acre tract, N 75°23'13" E a distance of 295.08 feet to a 1/2-inch iron rod found, for an angle point;

THENCE, generally along a fence, continuing with a northerly line of said Anarene Investments 1,051.23-acre tract, and a southerly line of said D.S.I.S.D. 21.126-acre tract, N 65°41'55" E a distance of 427.16 feet to a disturbed 1/2-inch iron rod found at the most easterly south corner of said D.S.I.S.D. 21.126-acre tract, for an inside corner of the herein described tract;

THENCE, generally along a fence, with a west line of said Anarene Investments 1,051.23-acre tract, and an east line of said D.S.I.S.D. 21.126-acre tract, N 03°44'39" E a distance of 370.39 feet to a 1/2-inch iron rod with cap stamp "BGE INC" set at the southwest corner of a 90,000-square foot tract as conveyed to Dripping Springs Independent School District (D.S.I.S.D.) by deed of gift recorded in Volume 1489, Page 61 of Official Public Records of Hays County, Texas, for an outside corner of the herein described tract;

THENCE, leaving the fenced west line of said Anarene Investments 1,051.23-acre tract, crossing over and across said Anarene Investments 1,051.23-acre tract, with the south line of said D.S.I.S.D. 90,000 square foot tract, S 85°02'09" E a distance of 300.00 feet to a 1/2-inch iron rod with cap stamp "BGE INC" set at the southeast corner of said D.S.I.S.D. 90,000 square foot tract, for an inside corner of the herein described tract;

THENCE, continuing over and across said Anarene Investments 1,051.23-acre tract, with the east line of said D.S.I.S.D. 90,000 square foot tract, N 03°44'39" E a distance of 300.00 feet to a 1/2-inch iron rod with cap stamp "BGE INC" set at the northeast corner of said D.S.I.S.D. 90,000 square foot tract, for an inside corner of the herein described tract;

THENCE, continuing over and across said Anarene Investments 1,051.23-acre tract, with the north line of said D.S.I.S.D. 90,000 square foot tract, N 85°02'09" W, pass a 1/2-inch iron rod found in concrete near a fence corner at the common north corner of said D.S.I.S.D. 90,000 square foot tract and said D.S.I.S.D. 21.126-acre tract at a distance of 300.00 feet, and continuing on with the north line of said D.S.I.S.D. 21.126-acre tract and a south line of said Anarene Investments 1,051.23-acre tract for a total distance of 649.54 feet to a 1/2-inch iron rod with cap stamp "BGE INC" set at the southeast corner of a called 0.138-acre tract as conveyed to Dripping Springs Independent School District (D.S.I.S.D.) by warranty deed recorded in Volume 626, Page 293 of the Real Property Records of Hays County, Texas, for an inside corner of the herein described tract, from which a 1/2-inch iron rod found at or near a fence corner bears, N 84°19'25" W a distance of 3.39 feet;

THENCE, with a west line of said Anarene Investments 1,051.23-acre tract, and the east line of said D.S.I.S.D. 0.138-acre tract, N 04°57'51" E a distance of 50.00 feet to a 1/2-inch iron rod with cap stamp "BGE INC" set at the northeast corner of said D.S.I.S.D. 0.138-acre tract, from which a 1/2-inch iron rod found at or near a fence corner bears, N 88°51'36" W a distance of 3.35 feet;

THENCE, with a south line of said Anarene Investments 1,051.23-acre tract, and a north line of said D.S.I.S.D. 0.138-acre tract, N 85°02'09" W a distance of 120.00 feet to a 1/2-inch iron rod with cap stamp "BGE INC" set on the west line of said D.S.I.S.D. 21.126-acre tract, at the northwest corner of said D.S.I.S.D. 0.138-acre tract, from which a 1/2-inch iron rod found at or near a fence corner bears, N 89°05'52" W a distance of 3.40 feet;

THENCE, with a west line of said Anarene Investments 1,051.23-acre tract, and an east line of said D.S.I.S.D. 21.126-acre tract, N 04°57'51" E a distance of 39.82 feet to a 1/2-inch iron rod found near a fence corner, at an outside corner of said D.S.I.S.D. 21.126-acre tract;

THENCE, with a south line of said Anarene Investments 1,051.23-acre tract, and a north line of said D.S.I.S.D. 21.126-acre tract, N 85°02'09" W a distance of 418.62 feet to the **POINT OF BEGINNING**.

SAVE & EXCEPT THE FOLLOWING TRACT OF LAND:

ALL THAT CERTAIN PARCEL OR TRACT OF LAND OUT OF THE PHILIP A. SMITH SURVEY NO. 26, ABSTRACT NO. 415, THE MARCUS D. RAPER SURVEY NO. 37, ABSTRACT NO. 394, THE ANTHONY G. DAVY SURVEY NO. 38, ABSTRACT NO. 148 AND THE EDWARD W. BROWN SURVEY NO. 136, ABSTRACT NO. 44, SITUATED IN HAYS COUNTY, TEXAS; BEING A PORTION OF A CALLED 1,051.23 ACRE TRACT AS DESCRIBED IN GENERAL WARRANTY DEED CONVEYED TO ANARENE INVESTMENTS, LTD. AND A PORTION OF THAT CALLED 73.69 ACRE SAVE & EXCEPT TRACT AS DESCRIBED IN EXHIBIT A-1 OF SAID GENERAL WARRANTY DEED TO ANARENE INVESTMENTS, LTD., RECORDED IN VOLUME 2639, PAGE 418 OF THE OFFICIAL PUBLIC RECORDS OF HAYS COUNTY, TEXAS, SAID 73.69 ACRE SAVE & EXCEPT TRACT BEING A PORTION OF THAT CALLED 507.1 ACRE TRACT AS CONVEYED TO JOHN L. HILL BY DEED RECORDED IN VOLUME 212, PAGE 629 OF THE DEED RECORDS OF HAYS COUNTY, TEXAS; AND BEING MORE PARTICULARLY DESCRIBED BY METES AND BOUNDS AS FOLLOWS AND AS SHOWN ON THE ATTACHED SKETCH:

COMMENCING for POINT OF REFERENCE at a 1/2-inch iron rod with cap stamp "BGE INC" set on the east right-of-way line of Ranch Road 12, (100' wide right-of-way), being the common most westerly corner of the above described Anarene Investments 1,051.23-acre tract and a called 21.126-acre tract as conveyed to Dripping Springs Independent School District (D.S.I.S.D.) by deed of gift recorded in Volume 571, Page 307 of Real Property Records of Hays County, Texas; Thence, leaving the east right-of-way line of Ranch Road 12 and crossing over and across said Anarene Investments 1,051.23-acre tract, N 48°15'26" E a distance of 3,883.45 feet to a 1/2-inch iron rod with cap stamp "BGE INC" set for the most southerly corner and **POINT OF BEGINNING** of the herein described tract;

THENCE, continuing over and across said Anarene Investments 1,051.23-acre tract, N 62°25'51" W a distance of 365.40 feet to a 1/2-inch iron rod with cap stamp "BGE INC" set for a point of curvature of a curve to the right;

THENCE, continuing over and across said Anarene Investments 1,051.23-acre tract, along said curve to the right, an arc distance of 233.67 feet, having a radius of 485.00 feet, a central angle of 27°36'16" and a chord which bears N 48°37'43" W a distance of 231.41 feet to a 1/2-inch iron rod with cap stamp "BGE INC" set for a point of tangency;

THENCE, continuing over and across said Anarene Investments 1,051.23-acre tract and crossing over and across the above described Hill 73.69-acre tract, N 34°49'35" W a distance of 267.91 feet to a 1/2-inch iron rod with cap stamp "BGE INC" set, for a point of curvature of a curve to the left;

THENCE, continuing over and across said Hill 73.69-acre tract, along said curve to the left, an arc distance of 333.28 feet, having a radius of 1015.00 feet, a central angle of 18°48'48" and a chord which bears N 44°13'58" W a distance of 331.78 feet to a 1/2-inch iron rod with cap stamp "BGE INC" set at a point of reverse curvature;

THENCE, continuing over and across said Hill 73.69-acre tract, along said curve to the right, an arc distance of 38.55 feet, having a radius of 25.00 feet, a central angle of 88°20'36" and a chord which bears N 09°28'04" W a distance of 34.84 feet to a 1/2-inch iron rod with cap stamp "BGE INC" set for a point of tangency, for the most westerly corner of the herein described tract;

THENCE, continuing over and across said Hill 73.69-acre tract, N 34°42'14" E a distance of 612.89 feet to a 1/2-inch iron rod with cap stamp "BGE INC" set for a point of curvature of a curve to the right;

THENCE, continuing over and across said Hill 73.69-acre tract and crossing over and across said Anarene Investments 1,051.23-acre tract, along said curve to the right, an arc distance of 168.56 feet, having a radius of 465.00 feet, a central angle of 20°46'10" and a chord which bears N 45°05'19" E a distance of 167.64 feet to a 1/2-inch iron rod with cap stamp "BGE INC" set for a point of tangency;

THENCE, continuing over and across said Anarene Investments 1,051.23-acre tract, N 55°28'23" E a distance of 1,126.40 feet to a 1/2-inch iron rod with cap stamp "BGE INC" set, for the most northerly corner of the herein described tract;

THENCE, continuing over and across said Anarene Investments 1,051.23-acre tract, S 13°35'57" E a distance of 353.90 feet to a 1/2-inch iron rod with cap stamp "BGE INC" set for an angle point;

THENCE, continuing over and across said Anarene Investments 1,051.23-acre tract, S 44°59'39" E a distance of 147.28 feet to a 5/8-inch iron rod with cap stamped "RPLS 3984 STAUDT SURVEY" found at the most northerly northeast corner of said Hill 73.69-acre tract;

THENCE, with a east line of said Hill 73.69-acre tract and a west line of said Anarene Investments 1,051.23-acre tract, S 13°46'47" E a distance of 413.12 feet to a 1/2-inch iron rod with cap stamp "BGE INC" set, for the most easterly corner of the herein described tract, from which a 5/8-inch iron rod with cap stamped "RPLS 3984 STAUDT SURVEY" found at an angle point in the east line of said Hill 73.69-acre tract bears, S 13°46'47" E a distance of 192.95 feet;

THENCE, leaving the west line of said Anarene Investments 1,051.23-acre tract and crossing over and across said Hill 73.69-acre tract, S 88°54'34" W a distance of 262.83 feet to a 1/2-inch iron rod with cap stamp "BGE INC" set, for an interior corner of the herein described tract;


THENCE, continuing over and across said Hill 73.69-acre tract and crossing over and across said Anarene Investments 1,051.23-acre tract, S 02°39'33" E a distance of 903.84 feet to a 1/2-inch iron rod with cap stamp "BGE INC" set, for an exterior corner of the herein described tract;

THENCE, continuing over and across said Anarene Investments 1,051.23-acre tract and crossing over and across said Hill 73.69-acre tract, N 64°51'14" W a distance of 290.58 feet to a 1/2-inch iron rod with cap stamp "BGE INC" set, for an interior corner of the herein described tract;

THENCE, continuing over and across said Hill 73.69-acre tract and crossing over and across said Anarene Investments 1,051.23-acre tract, S 35°05'06" W a distance of 538.90 feet to the **POINT OF BEGINNING**.

The net acreage of the herein described tract of land contains 1,240.674 acres of land, more or less.

I hereby certify that these notes were prepared by BGE from a survey made on the ground on September 10, 2018 under my supervision and are true and correct to the best of my knowledge. Bearing orientation is based on the Texas State Plane Coordinate System, South Central Zone, NAD 83.


Jonathan O. Nobles RPLS No. 5777
BGE, Inc.


7000 North Mopac, Suite 330
Austin, Texas 78731
Telephone: (512) 879-0400
TBPLS Licensed Surveying Firm No. 10106502



11/19/2018
Date

Date: November 19, 2018
Project No.: 5955-00

EXHIBIT TO ACCOMPANY LEGAL DESCRIPTION

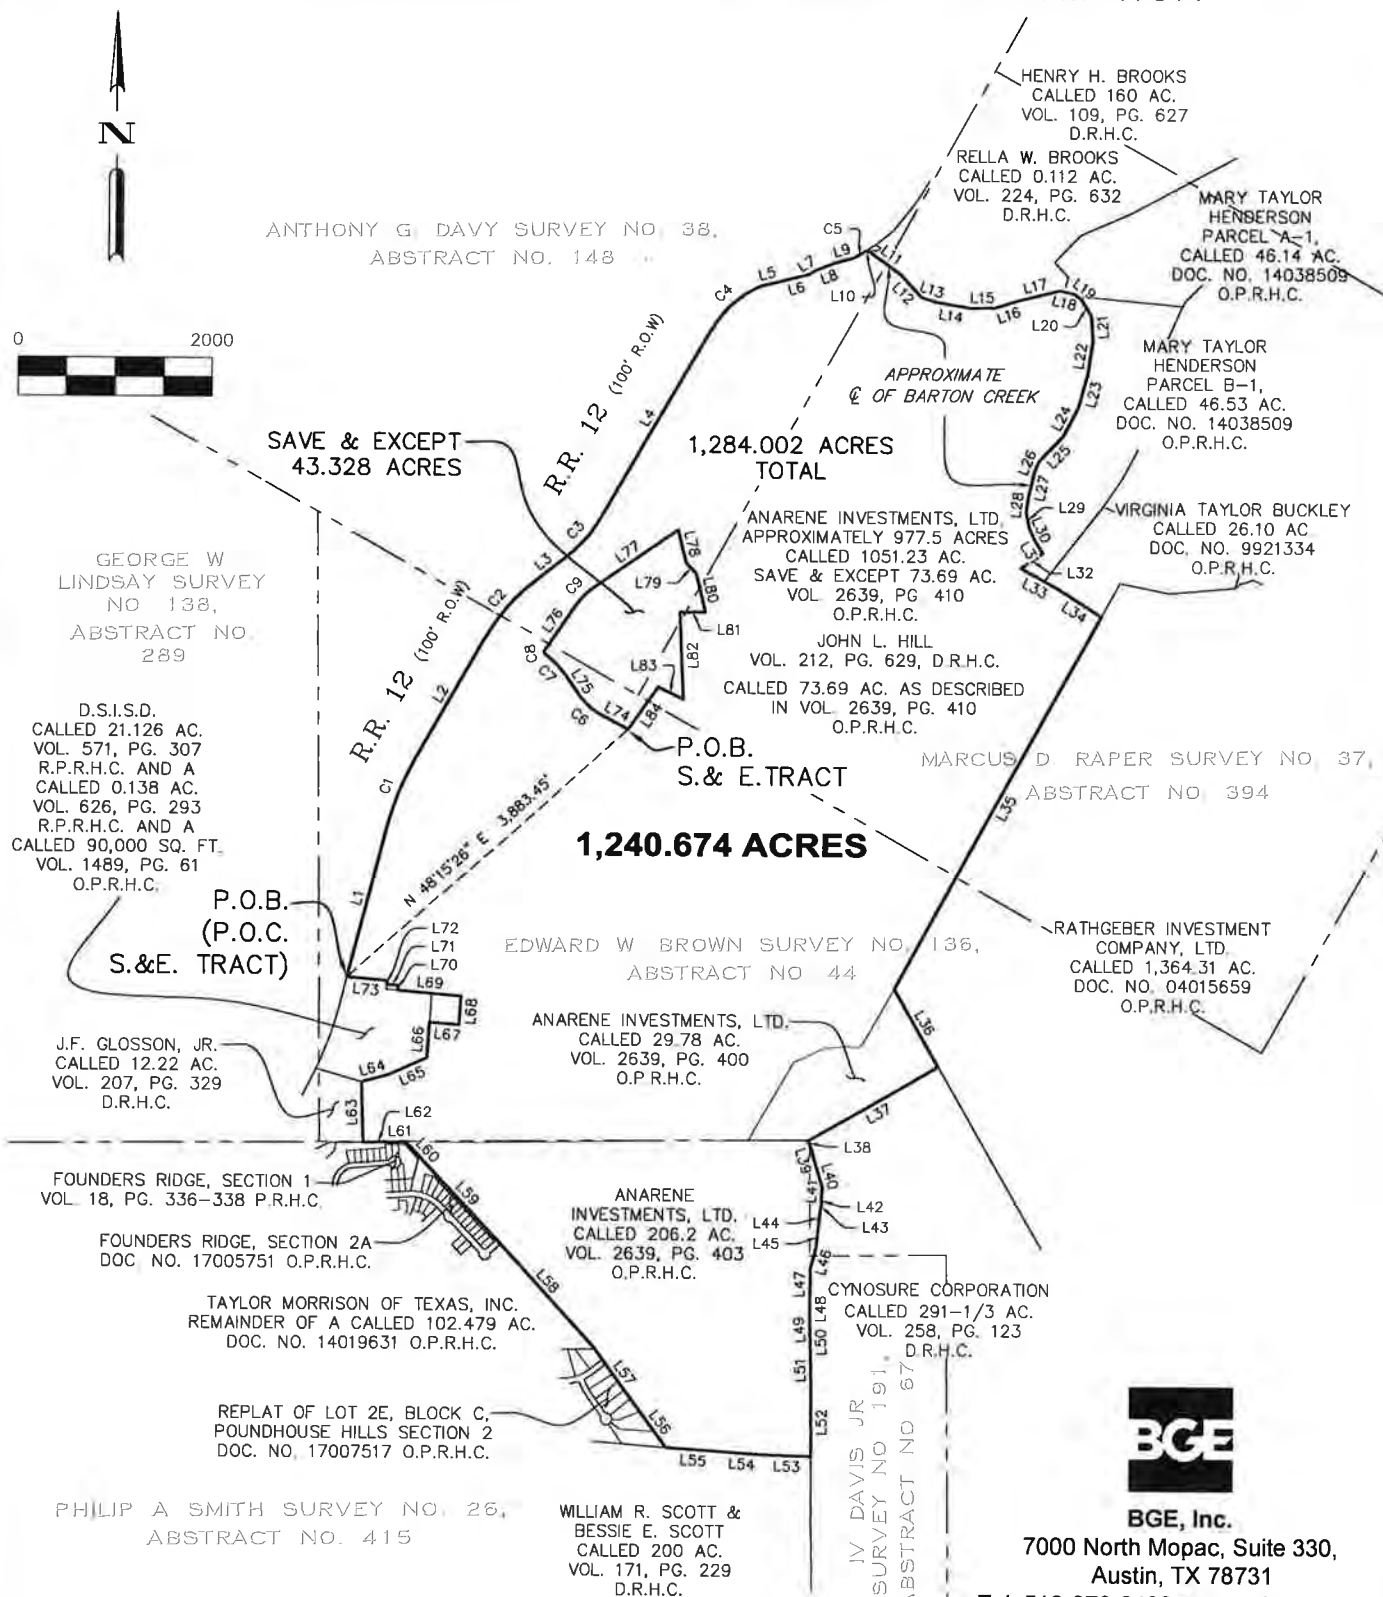

BEARING BASIS NOTE:

HORIZONTAL DATUM BASED UPON
TEXAS STATE PLANE COORDINATE
SYSTEM, NAD83, TEXAS SOUTH CENTRAL
ZONE. COORDINATES AND DISTANCES
SHOWN ARE SURFACE VALUES. COMBINED
SCALE FACTOR IS 0.9999320997.

LEGEND

D.R.H.C.	DEED RECORDS, HAYS COUNTY
O.P.R.H.C.	OFFICIAL PUBLIC RECORDS, HAYS COUNTY
P.R.H.C.	PLAT RECORDS, HAYS COUNTY
P.O.B.	POINT OF BEGINNING
P.O.C.	POINT OF COMMENCEMENT
S. & E. TRACT	SAVE & EXCEPT TRACT



BGE, Inc.

7000 North Mopac, Suite 330,
Austin, TX 78731

Tel: 512-879-0400 • www.bgeinc.com
TBPLS Licensed Surveying
Firm No. 10106502

Copyright 2018

SCALE: 1"=2000'

SHEET 11

OF 12

EXHIBIT TO ACCOMPANY LEGAL DESCRIPTION

LINE TABLE		
NUMBER	BEARING	DISTANCE
L1	N 14°28'39" E	1,624.68'
L2	N 29°11'41" E	1,489.16'
L3	N 52°28'45" E	415.50'
L4	N 30°12'30" E	2,266.38'
L5	N 76°15'59" E	209.78'
L6	N 76°27'16" E	304.82'
L7	N 58°07'42" E	85.31'
L8	N 69°13'30" E	220.26'
L9	N 74°01'48" E	195.37'
L10	N 85°56'32" E	31.42'
L11	S 54°06'53" E	416.52'
L12	S 43°31'40" E	320.98'
L13	S 71°33'35" E	162.29'
L14	S 80°15'23" E	359.62'
L15	N 89°12'39" E	268.06'
L16	N 71°48'37" E	226.20'
L17	N 75°52'56" E	471.86'
L18	S 76°44'48" E	149.76'
L19	S 51°55'11" E	99.32'
L20	S 31°00'27" E	192.83'
L21	S 04°33'09" E	253.81'
L22	S 08°46'56" W	358.50'
L23	S 15°06'53" W	362.97'
L24	S 27°05'38" W	330.40'
L25	S 44°01'50" W	364.58'
L26	S 23°23'55" W	114.84'
L27	S 12°27'30" W	299.12'
L28	S 07°06'56" W	132.91'

LINE TABLE		
NUMBER	BEARING	DISTANCE
L29	S 10°50'48" E	166.36'
L30	S 24°03'53" E	134.10'
L31	S 32°12'12" E	162.72'
L32	S 55°46'32" W	276.23'
L33	S 61°20'17" E	466.74'
L34	S 57°09'59" E	511.67'
L35	S 28°53'40" W	4,426.46'
L36	S 30°03'24" E	931.08'
L37	S 60°08'25" W	1,550.88'
L38	S 25°43'41" E	46.72'
L39	S 16°46'01" E	280.41'
L40	S 16°48'27" E	182.38'
L41	S 05°13'03" W	104.30'
L42	S 03°37'02" E	55.04'
L43	S 13°33'24" W	70.61'
L44	S 06°06'34" W	154.54'
L45	S 05°52'30" W	263.33'
L46	S 16°02'05" W	196.54'
L47	S 00°43'42" W	330.59'
L48	S 00°08'28" W	273.70'
L49	S 05°46'10" E	42.66'
L50	S 01°49'02" E	238.81'
L51	S 00°49'25" E	353.56'
L52	S 00°12'27" E	706.00'
L53	N 88°40'21" W	482.13'
L54	N 86°02'12" W	425.10'
L55	N 85°57'22" W	589.22'
L56	N 36°39'47" W	483.70'

LINE TABLE		
NUMBER	BEARING	DISTANCE
L57	N 36°33'08" W	778.20'
L58	N 42°39'59" W	1,696.21'
L59	N 42°57'34" W	763.97'
L60	N 42°27'07" W	437.18'
L61	S 89°37'16" W	133.08'
L62	S 88°53'52" W	311.37'
L63	N 01°52'37" W	630.02'
L64	N 75°23'13" E	295.08'
L65	N 65°41'55" E	427.16'
L66	N 03°44'39" E	370.39'
L67	S 85°02'09" E	300.00'
L68	N 03°44'39" E	300.00'
L69	N 85°02'09" W	649.54'
L70	N 04°57'51" E	50.00'
L71	N 85°02'09" W	120.00'
L72	N 04°57'51" E	39.82'
L73	N 85°02'09" W	418.62'
L74	N 62°25'51" W	365.40'
L75	N 34°49'35" W	267.91'
L76	N 34°42'14" E	612.89'
L77	N 55°28'23" E	1,126.40'
L78	S 13°35'57" E	353.90'
L79	S 44°59'39" E	147.28'
L80	S 13°46'47" E	413.12'
L81	S 88°54'34" W	262.83'
L82	S 02°39'33" E	903.84'
L83	N 64°51'14" W	290.58'
L84	S 35°05'06" W	538.90'

CURVE TABLE					
NUMBER	ARC LENGTH	RADIUS	DELTA	CHORD BEARING	CHORD DISTANCE
C1	722.05'	2,896.00'	14°17'07"	N 21°49'46" E	720.18'
C2	756.40'	1,861.00'	23°17'16"	N 40°49'43" E	751.20'
C3	576.84'	1,478.00'	22°21'42"	N 41°21'34" E	573.19'
C4	673.49'	1,096.00'	35°12'29"	N 47°48'39" E	662.94'
C5	139.02'	1,979.86'	4°01'23"	N 59°58'27" E	138.99'
C6	233.67'	485.00'	27°36'16"	N 48°37'43" W	231.41'
C7	333.28'	1,015.00'	18°48'48"	N 44°13'58" W	331.78'
C8	38.55'	25.00'	88°20'36"	N 09°28'04" W	34.84'
C9	168.56'	465.00'	20°46'10"	N 45°05'19" E	167.64'



BGE, Inc.

7000 North Mopac, Suite 330,
Austin, TX 78731

Tel: 512-879-0400 • www.bgeinc.com

TBPLS Licensed Surveying

Firm No. 10106502

Copyright 2018

SCALE: 1"=2000'

SHEET 12

OF 12

DESCRIPTION OF A 218.352 ACRE TRACT OF LAND
HAYS COUNTY, TEXAS

ALL THAT CERTAIN PARCEL OR TRACT OF LAND OUT OF THE GEORGE W. LINDSAY SURVEY NO. 138, ABSTRACT NO. 289 AND THE EDWARD W. BROWN SURVEY NO. 136, ABSTRACT NO. 44, SITUATED IN HAYS COUNTY, TEXAS; BEING A PORTION OF A CALLED 226.11 ACRE TRACT AND ALL OF A CALLED 17.80 ACRE TRACT DESCRIBED AS TRACTS 5 AND 6, RESPECTIVELY, AS CONVEYED TO ANARENE INVESTMENTS, LTD BY GENERAL WARRANTY DEED RECORDED IN VOLUME 2639, PAGE 420 OF THE OFFICIAL PUBLIC RECORDS OF HAYS COUNTY, TEXAS; AND BEING MORE PARTICULARLY DESCRIBED BY METES AND BOUNDS AS FOLLOWS AND AS SHOWN ON THE ATTACHED SKETCH:

BEGINNING at a TxDOT Type II Monument found on the westerly right-of-way line of Ranch Road 12 (right-of-way varies), at the most easterly corner of a called 64.2441 acre tract as conveyed to the City of Dripping Springs by instrument recorded in Volume 3326, Page 857 of the Official Public Records of Hays County, Texas, being on the south line of the above described Anarene Investments 226.11-acre tract, said monument being the northwest corner of a 0.126-acre right-of-way tract as conveyed to The State of Texas by instrument recorded in Volume 1089, Page 294 of the Official Public Records of Hays County, Texas, for the **POINT OF BEGINNING** of the herein described tract, from which a TxDOT Type II Monument found for reference bears S 19°17'01" W a distance of 315.35 feet;

THENCE, with the south line of said Anarene Investments 226.11-acre tract and the north line of said City of Dripping Springs 64.2441-acre tract, N 28°12'34" W a distance of 302.29 feet to a 1/2-inch iron rod with cap stamped "BGE INC" set at the south corner of a called 25.7398 acre tract as conveyed to the City of Dripping Springs by instrument recorded in Volume 4467, Page 509 of the Official Public Records of Hays County, Texas, for an exterior corner of the herein described tract, from which a 1/2-inch iron rod found at an angle point on the south line of said City of Dripping Springs 25.7398-acre tract bears N 28°12'34" W a distance of 363.28 feet;

THENCE, generally along a fence, with the east line of said City of Dripping Springs 25.7398-acre tract, N 14°36'11" E a distance of 1,470.07 feet to a 1/2-inch iron rod with cap stamped "BGE INC" set at the northeast corner of said City of Dripping Springs 25.7398-acre tract, for an interior corner of the herein described tract;

THENCE, generally along a fence, with the northeast line of said City of Dripping Springs 25.7398-acre tract, N 49°13'14" W a distance of 598.82 feet to a 1/2-inch iron rod with cap stamped "BGE INC" set at the most northerly corner of said City of Dripping Springs 25.7398-acre tract, for an interior corner of the herein described tract;

THENCE, generally along a fence, with the northwest line of said City of Dripping Springs 25.7398-acre tract, S 45°59'38" W a distance of 1,153.28 feet to a 1/2-inch iron rod with cap stamped "BGE INC" set on the north line of said City of Dripping Springs 64.2441-acre tract, at the west corner of said City of Dripping Springs 25.7398-acre tract, for an exterior corner of the herein described tract;

THENCE, generally along a fence, with the south line of said Anarene Investments 226.11-acre tract and the north line of said City of Dripping Springs 64.2441-acre tract, N 46°55'44" W a distance of 2,051.75 feet to a 1/2-inch iron rod found at the most northerly corner of said City of Dripping Springs 64.2441-acre tract, at the northeast corner of a called 62.03 acre tract as conveyed to Anne Ellice Davison and Glenn Travis Coode by instrument recorded in Document No. 17036564 of the Official Public Records of Hays County, Texas;

THENCE, generally along a fence, with the south line of said Anarene Investments 226.11-acre tract and the north line of said Davison-Coode 62.03-acre tract, N 46°51'16" W a distance of 1,500.80 feet to a 1/2-inch iron rod found on the east line of Lot 123-B, Resubdivision of Tract 123, Springlake, a subdivision as recorded in Book 9, Page 219 of the Plat Records of Hays County, Texas, at the northwest corner of said Davison-Coode 62.03-acre tract, being at the southwest corner of said Anarene Investments 226.11-acre tract, for the southwest corner of the herein described tract;

THENCE, generally along a fence, with the west line of said Anarene Investments 226.11-acre tract and the east line of said Lot 123-B, N 01°08'13" W a distance of 453.57 feet to a 1/2-inch iron rod found at the northeast corner of said Lot 123-B, being at the southeast corner of that certain 4.92-acre tract described as Tract 124, as conveyed to William and Penny Fairchild by instrument recorded in Volume 2598, Page 516 of the Official Public Records of Hays County, Texas;

THENCE, generally along a fence, continuing with the west line of said Anarene Investments 226.11-acre tract and the east line of said Fairchild 4.92-acre tract, N 01°07'53" W a distance of 460.08 feet to a 1/2-inch iron rod found at the northeast corner of said Fairchild 4.92-acre tract, at the southeast corner of Lot 125B-1, Replat of Tract 125A, B & C, Springlake, a subdivision as recorded in Volume 13, Page 388 of the Plat Records of Hays County, Texas;

THENCE, generally along a fence, continuing with the west line of said Anarene Investments 226.11-acre tract and the east line of said Lot 125B-1, N 00°54'14" W a distance of 336.16 feet to a 1/2-inch iron rod found at the northeast corner of said Lot 125B-1, at the southeast corner of that certain 5.00-acre tract described as Tract 126-A, as conveyed to Cary and Shara Meyers by instrument recorded in Volume 1056, Page 313 of the Official Public Records of Hays County, Texas;

THENCE, generally along a fence, continuing with the west line of said Anarene Investments 226.11-acre tract and with the east line of said Meyers 5.00-acre tract, N 00°45'39" W a distance of 332.73 feet to a 1/2-inch iron rod found at the northeast corner of said Meyers 5.00-acre tract, at the southeast corner of a called 3.898-acre tract as conveyed to Marc Lamoreaux by instrument recorded in Document No. 14029699 of the Official Public Records of Hays County, Texas;

THENCE, generally along a fence, continuing with the west line of said Anarene Investments 226.11-acre tract and with the east line of said Lamoreaux 3.898-acre tract, N 00°33'39" W a distance of 69.38 feet to a 1/2-inch iron rod with cap stamped "BGE INC" set at the southwest corner of a called 8.487-acre tract as conveyed to Joe and Karen Thompson by instrument recorded in Document No. 9702850 of the Official Public Records of Hays County, Texas, at the northwest corner of said Anarene Investments 226.11-acre tract, for the northwest corner of the herein described tract;

THENCE, generally along a fence, with the north line of said Anarene Investments 226.11-acre tract the following six (6) courses:

- 1) With the south line of said Thompson 8.487-acre tract, S 60°44'38" E a distance of 415.44 feet to a 1/2-inch iron rod found at the southwest corner of a called 13.108-acre tract as conveyed to David and Gena Baley by instrument recorded in Volume 1113, Page 715 of the Official Public Records of Hays County, Texas;
- 2) With the south line of said Baley 13.108-acre tract, S 60°41'05" E a distance of 789.57 feet to a 1/2-inch iron rod found at the southwest corner of a called 15.00-acre tract as conveyed to William and Margaret Crews by instrument recorded in Document No. 03030453 of the Official Public Records of Hays County, Texas;
- 3) With the south line of said Crews 15.00-acre tract, S 60°42'09" E a distance of 955.59 feet to a 1/2-inch iron rod found at the southwest corner of a called 11.992-acre tract as conveyed to John Fuquay by instrument recorded in Volume 397, Page 100 of the Deed Records of Hays County, Texas;
- 4) With the south line of said Fuquay 11.992-acre tract, S 60°27'57" E a distance of 707.23 feet to a 1/2-inch iron rod found at the southwest corner of a called 8.356-acre tract as conveyed to Leon & Elin Tosse by instrument recorded in Document No. 80015038 of the Official Public Records of Hays County, Texas;
- 5) With the south line of said Tosse 8.356-acre tract, S 60°46'51" E a distance of 601.45 feet to a 1/2-inch iron rod found at the southwest corner of a called 4.83-acre tract as conveyed to Everett and Karen Valdez by instrument recorded in Volume 1018, Page 833 of the Official Public Records of Hays County, Texas; and
- 6) Partly with the south line of said Valdez 4.83-acre tract, S 60°36'41" E a distance of 1,333.96 feet to a 1/2-inch iron rod found at the southeast corner of a called 10.30-acre tract as conveyed to Jeff and Cyndi Bode by instrument recorded in Volume 1498, Page 335 of the Official Public Records of Hays County, Texas, at the most southerly southwest corner of said Anarene Investments 17.80-acre tract, for an interior corner of the herein described tract;

THENCE, generally along a fence, with the easterly line of said Bode 10.30-acre tract and the westerly line of said Anarene investments 17.80-acre tract, the following three (3) courses:

- 1) N 29°07'24" E a distance of 406.60 feet to a 1/2-inch iron rod found for corner;
- 2) N 63°03'43" W a distance of 425.17 feet to a 1/2-inch iron rod found for corner;
and
- 3) N 29°12'20" E, pass a 1/2-inch iron rod found for reference at a distance of 385.21 feet and continuing on for a total distance of 410.41 feet to a calculated point at the center of a 50-foot wide road easement (known as Shelton Ranch Road) as referenced on Hannah Hill Subdivision plat, as recorded in Volume 7, Page 281, Plat Records of Hays County, Texas, on the south line of said Shelton Ranch Road Right-of-Way (30' right-of-way) as dedicated by said Hannah Hill subdivision plat, at the northwest corner of said Anarene Investments 17.80-acre tract, for an exterior corner of the herein described tract;

THENCE, along the center of said 50' road easement, with the northerly line of said Anarene Investments 17.80-acre tract and the southerly line of said Hannah Hill Subdivision right-of-way dedication, the following five (5) courses:

- 1) S 68°08'51" E a distance of 21.24 feet to a 60D nail found at a point of curvature of a curve to the left;
- 2) Along said curve to the left an arc distance of 192.46 feet, having a radius of 288.51 feet, a central angle of 38°13'14" and a chord which bears S 87°17'39" E a distance of 188.91 feet to a 60D nail found for corner;
- 3) N 73°35'59" E a distance of 544.90 feet to a 60D nail found at a point of curvature of a curve to the right;
- 4) Along said curve to the right an arc distance of 192.48 feet, having a radius of 278.91 feet, a central angle of 39°32'26" and a chord which bears S 86°37'44" E a distance of 188.68 feet to a 60D nail found for corner; and
- 5) S 66°58'50" E a distance of 109.09 feet to a calculated point at the intersection with the west right-of-way line of said Ranch Road 12, at the northeast corner of said Anarene Investments 17.80-acre tract, for the northeast corner of the herein described tract;

THENCE, with the east line of said Anarene Investments 17.80-acre tract and the west right-of-way line of said Ranch Road 12, along a curve to the left an arc distance of 22.14 feet, having a radius of 1961.00 feet, a central angle of 00°38'49" and a chord which bears S 29°30'17" W a distance of 22.14 feet to a TxDOT Type I concrete monument found for corner;

THENCE, continuing with the east line of said Anarene Investments 17.80-acre tract and the west right-of-way line of said Ranch Road 12, S 29°11'41" W, pass a 1-inch iron pipe found at the northeast corner of said Anarene Investments 226.11-acre tract at a distance of 1,349.20 feet, and continuing on for a total distance of 1,489.20 feet to a TxDOT Type I concrete monument found at a point of curvature of a curve to the left;


THENCE, continuing with the east line of said Anarene Investments 226.11-acre tract and the west right-of-way line of said Ranch Road 12, along said curve to the left an arc distance of 746.98 feet, having a radius of 2,996.00 feet, a central angle of $14^{\circ}17'07''$, and a chord which bears $S\ 21^{\circ}50'01''\ W$ a distance of 745.05 feet to a TxDOT Type I concrete monument found for corner;

THENCE, continuing with the east line of said Anarene Investments 226.11-acre tract and the west right-of-way line of said Ranch Road 12, $S\ 14^{\circ}28'39''\ W$ a distance of 1,975.67 feet to a 1/2-inch iron rod set with cap stamped "BGE, Inc." at a point of curvature of a curve to the right, from which a TxDOT Type I concrete monument found for reference bears $N\ 59^{\circ}27'59''\ W$ a distance of 4.21 feet, also from which a TxDOT Type I concrete monument found on the east right-of-way line of said Ranch Road 12 bears $S\ 75^{\circ}30'33''\ E$ a distance of 100.00 feet;

THENCE, continuing with the east line of said Anarene Investments 226.11-acre tract and the west right-of-way line of said Ranch Road 12, along said curve to the right an arc distance of 98.26 feet, having a radius of 2,815.00 feet, a central angle of $02^{\circ}00'00''$ and a chord which bears $S\ 15^{\circ}29'27''\ W$ a distance of 98.25 feet to a 1/2-inch iron rod with cap stamp "BGE INC" set for the southeast corner of the herein described tract;

THENCE, with the southerly line of said Anarene Investments 226.11-acre tract and a cut-back portion of the west right-of-way line of said Ranch Road 12, $N\ 28^{\circ}34'13''\ W$ a distance of 28.76 feet to the **POINT OF BEGINNING** and containing 218.352 acres of land, more or less.

I hereby certify that these notes were prepared by BGE from a survey made on the ground on September 10, 2018 under my supervision and are true and correct to the best of my knowledge. Bearing orientation is based on the Texas State Plane Coordinate System, South Central Zone, NAD 83.

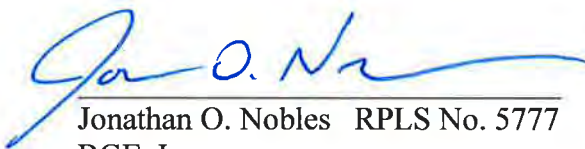
Jonathan O. Nobles RPLS No. 5777


BGE, Inc.
7000 North Mopac, Suite 330
Austin, Texas 78731
Telephone: (512) 879-0400
TBPLS Licensed Surveying Firm No. 10106502



12/12/2018
Date

Date: December 11, 2018
Project No.: 5955-00

EXHIBIT TO ACCOMPANY LEGAL DESCRIPTION

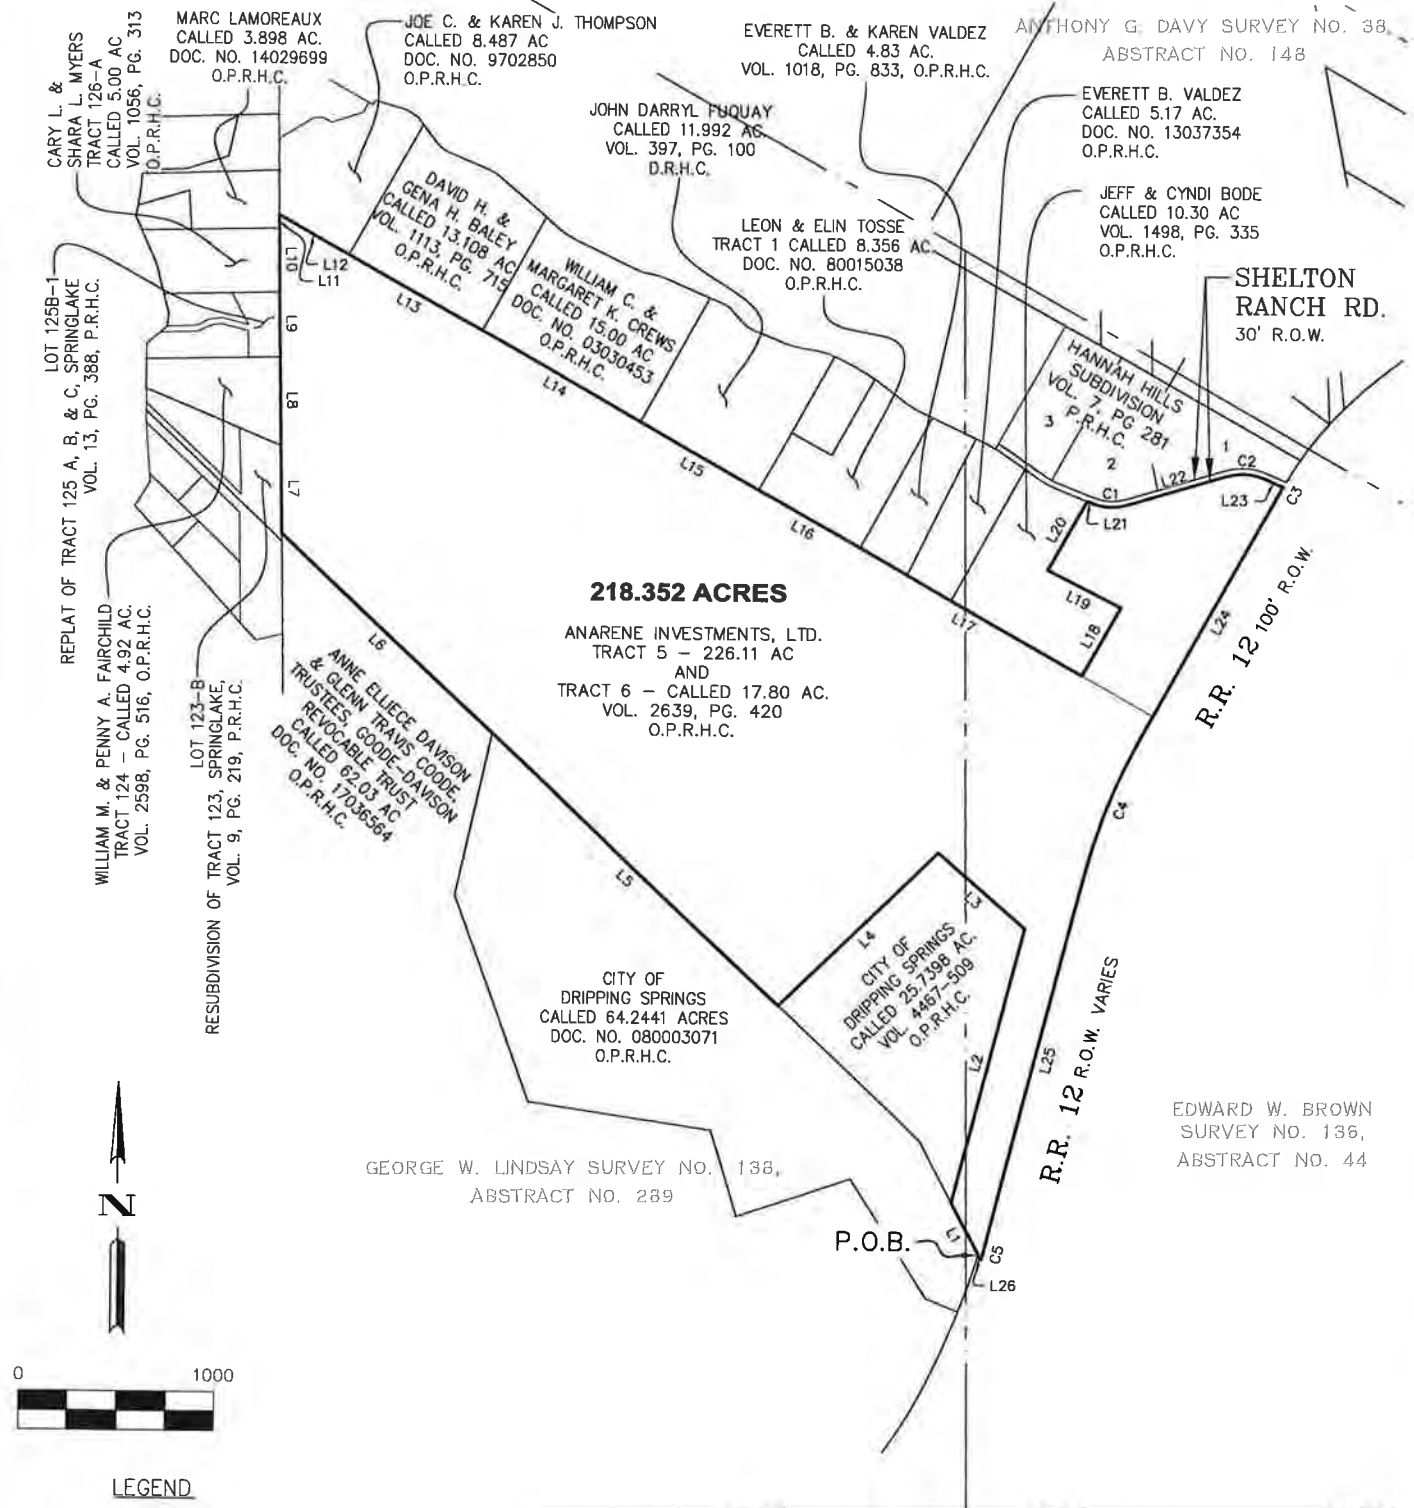

LEGEND

D.R.H.C. DEED RECORDS, HAYS COUNTY
 O.P.R.H.C. OFFICIAL PUBLIC RECORDS, HAYS COUNTY
 P.R.H.C. PLAT RECORDS, HAYS COUNTY
 P.O.B. POINT OF BEGINNING

BEARING BASIS NOTE:

HORIZONTAL DATUM BASED UPON TEXAS STATE PLANE COORDINATE SYSTEM, NAD83, TEXAS SOUTH CENTRAL ZONE. COORDINATES AND DISTANCES SHOWN ARE SURFACE VALUES. COMBINED SCALE FACTOR IS 0.9999320997.



BGE, Inc.
 7000 North Mopac, Suite 330, Austin, TX 78731
 Tel: 512-879-0400 • www.bgeinc.com
 TBPLS Licensed Surveying Firm No. 10106502

Copyright 2018

SCALE: 1"=1000'

SHEET 6

OF 7

EXHIBIT TO ACCOMPANY LEGAL DESCRIPTION

LINE TABLE		
NUMBER	BEARING	DISTANCE
L1	N 28°12'34" W	302.29'
L2	N 14°36'11" E	1,470.07'
L3	N 49°13'14" W	598.82'
L4	S 45°59'38" W	1,153.28'
L5	N 46°55'44" W	2,051.75'
L6	N 46°51'16" W	1,500.80'
L7	N 01°08'13" W	453.57'
L8	N 01°07'53" W	460.08'
L9	N 00°54'14" W	336.16'
L10	N 00°45'39" W	332.73'
L11	N 00°33'39" W	69.38'
L12	S 60°44'38" E	415.44'
L13	S 60°41'05" E	789.57'

LINE TABLE		
NUMBER	BEARING	DISTANCE
L14	S 60°42'09" E	955.59'
L15	S 60°27'57" E	707.23'
L16	S 60°46'51" E	601.45'
L17	S 60°36'41" E	1,333.96'
L18	N 29°07'24" E	406.60'
L19	N 63°03'43" W	425.17'
L20	N 29°12'20" E	410.41'
L21	S 68°08'51" E	21.24'
L22	N 73°35'59" E	544.90'
L23	S 66°58'50" E	109.09'
L24	S 29°11'41" W	1,489.20'
L25	S 14°28'39" W	1,975.67'
L26	N 28°34'13" W	28.76'

CURVE TABLE					
NUMBER	ARC LENGTH	RADIUS	DELTA	CHORD BEARING	CHORD DISTANCE
C1	192.46'	288.51'	38°13'14"	S 87°17'39" E	188.91'
C2	192.48'	278.91'	39°32'26"	S 86°37'44" E	188.68'
C3	22.14'	1,961.00'	0°38'49"	S 29°30'17" W	22.14'
C4	746.98'	2,996.00'	14°17'07"	S 21°50'01" W	745.05'
C5	98.26'	2,815.00'	2°00'00"	S 15°29'27" W	98.25'



BGE, Inc.
 7000 North Mopac, Suite 330, Austin, TX 78731
 Tel: 512-879-0400 • www.bgeinc.com
 TBPLS Licensed Surveying Firm No. 10106502

Copyright 2018

SCALE: 1"=1000'

SHEET 7
 OF 7

DESCRIPTION OF A 43.328 ACRE TRACT OF LAND
HAYS COUNTY, TEXAS

ALL THAT CERTAIN PARCEL OR TRACT OF LAND OUT OF THE PHILIP A. SMITH SURVEY NO. 26, ABSTRACT NO. 415, THE MARCUS D. RAPER SURVEY NO. 37, ABSTRACT NO. 394, THE ANTHONY G. DAVY SURVEY NO. 38, ABSTRACT NO. 148 AND THE EDWARD W. BROWN SURVEY NO. 136, ABSTRACT NO. 44, SITUATED IN HAYS COUNTY, TEXAS; BEING A PORTION OF A 977.54 ACRE TRACT AS DESCRIBED IN GENERAL WARRANTY DEED CONVEYED TO ANARENE INVESTMENTS, LTD. AS RECORDED IN VOLUME 2639, PAGE 410 OF THE OFFICIAL PUBLIC RECORDS OF HAYS COUNTY, TEXAS, AND BEING A PORTION OF A CALLED 67.776 ACRE TRACT AS DESCRIBED IN SPECIAL WARRANTY DEEDS CONVEYED TO ANARENE INVESTMENTS, LTD. AS RECORDED IN VOLUME 3958, PAGE 629 AND VOLUME 3958, PAGE 699, BOTH OF THE OFFICIAL PUBLIC RECORDS OF HAYS COUNTY, TEXAS, AND BEING ALL OF THAT CALLED 2.304 ACRE TRACT AS DESCRIBED IN GENERAL WARRANTY DEED CONVEYED TO JOHN GRAHAM HILL AS RECORDED IN DOCUMENT NUMBER 05005107 OF THE OFFICIAL PUBLIC RECORDS OF HAYS COUNTY, TEXAS, AND BEING ALL OF THAT CALLED 2.30 ACRE TRACT AS DESCRIBED IN GENERAL WARRANTY DEED CONVEYED TO MELINDA HILL PERRIN AS RECORDED IN DOCUMENT NUMBER 80027016 OF THE OFFICIAL PUBLIC RECORDS OF HAYS COUNTY, TEXAS, AND BEING ALL OF THAT CALLED 1.31 ACRE TRACT AS DESCRIBED IN SPECIAL WARRANTY DEED CONVEYED TO JOHN GRAHAM HILL AND MELINDA HILL PERRIN AS RECORDED IN DOCUMENT NUMBER 16043631 OF THE OFFICIAL PUBLIC RECORDS OF HAYS COUNTY, TEXAS; AND BEING MORE PARTICULARLY DESCRIBED BY METES AND BOUNDS AS FOLLOWS AND AS SHOWN ON THE ATTACHED SKETCH:

COMMENCING for POINT OF REFERENCE at a 1/2-inch iron rod with cap stamp "BGE INC" set on the east right-of-way line of Ranch Road 12, (100' wide right-of-way), being the common most westerly corner of the above described Anarene Investments 977.54-acre tract and a called 21.126-acre tract as conveyed to Dripping Springs Independent School District (D.S.I.S.D.) by deed of gift recorded in Volume 571, Page 307 of Real Property Records of Hays County, Texas, from which a 80-D nail found bears, S 80°14'54" E a distance of 0.54 feet, and from which a concrete monument found on east right-of-way line of said Ranch Road 12 bears, S 14°28'39" W a distance of 350.43 feet; Thence, leaving the east right-of-way line of Ranch Road 12 and crossing over and across said Anarene Investments 977.54-acre tract, N 48°15'26" E a distance of 3,883.45 feet to a 1/2-inch iron rod with cap stamp "BGE INC" set for the most southerly corner and **POINT OF BEGINNING** of the herein described tract;

THENCE, continuing over and across said Anarene Investments 977.54-acre tract, N 62°25'51" W a distance of 365.40 feet to a 1/2-inch iron rod with cap stamp "BGE INC" set for a point of curvature of a curve to the right;

THENCE, continuing over and across said Anarene Investments 977.54-acre tract, along said curve to the right, an arc distance of 233.67 feet, having a radius of 485.00 feet, a central angle of 27°36'16" and a chord which bears N 48°37'43" W a distance of 231.41 feet to a 1/2-inch iron rod with cap stamp "BGE INC" set for a point of tangency;

THENCE, continuing over and across said Anarene Investments 977.54-acre tract and crossing over and across the above described Anarene Investments 67.776-acre tract, N 34°49'35" W a distance of 267.91 feet to a 1/2-inch iron rod with cap stamp "BGE INC" set, for a point of curvature of a curve to the left;

THENCE, continuing over and across said Anarene Investments 67.776-acre tract, along said curve to the left, an arc distance of 333.28 feet, having a radius of 1015.00 feet, a central angle of 18°48'48" and a chord which bears N 44°13'58" W a distance of 331.78 feet to a 1/2-inch iron rod with cap stamp "BGE INC" set at a point of reverse curvature;

THENCE, continuing over and across said Anarene Investments 67.776-acre tract, along said curve to the right, an arc distance of 38.55 feet, having a radius of 25.00 feet, a central angle of 88°20'36" and a chord which bears N 09°28'04" W a distance of 34.84 feet to a 1/2-inch iron rod with cap stamp "BGE INC" set for a point of tangency, for the most westerly corner of the herein described tract;

THENCE, continuing over and across said Anarene Investments 67.776-acre tract, N 34°42'14" E a distance of 612.89 feet to a 1/2-inch iron rod with cap stamp "BGE INC" set for a point of curvature of a curve to the right;

THENCE, continuing over and across said Anarene Investments 67.776-acre tract and crossing over and across said Anarene Investments 977.54-acre tract, along said curve to the right, an arc distance of 168.56 feet, having a radius of 465.00 feet, a central angle of 20°46'10" and a chord which bears N 45°05'19" E a distance of 167.64 feet to a 1/2-inch iron rod with cap stamp "BGE INC" set for a point of tangency;

THENCE, continuing over and across said Anarene Investments 977.54-acre tract, N 55°28'23" E a distance of 1,126.40 feet to a 1/2-inch iron rod with cap stamp "BGE INC" set, for the most northerly corner of the herein described tract;

THENCE, continuing over and across said Anarene Investments 977.54-acre tract, S 13°35'57" E a distance of 353.90 feet to a 1/2-inch iron rod with cap stamp "BGE INC" set for an angle point;

THENCE, continuing over and across said Anarene Investments 977.54-acre tract, S 44°59'39" E a distance of 147.28 feet to a 5/8-inch iron rod with cap stamped "RPLS 3984 STAUDT SURVEY" found at the most northerly northeast corner of said Anarene Investments 67.776-acre tract;

THENCE, with a east line of said Anarene Investments 67.776-acre tract and a west line of said Anarene Investments 977.54-acre tract, S 13°46'47" E a distance of 413.12 feet to a 1/2-inch iron rod with cap stamp "BGE INC" set, for the most easterly corner of the herein described tract, from which a 5/8-inch iron rod with cap stamped "RPLS 3984 STAUDT SURVEY" found at an angle point in the east line of said Anarene Investments 67.776-acre tract bears, S 13°46'47" E a distance of 192.95 feet;


THENCE, leaving the west line of said Anarene Investments 977.54-acre tract and crossing over and across said Anarene Investments 67.776-acre tract, S 88°54'34" W a distance of 262.83 feet to a 1/2-inch iron rod with cap stamp "BGE INC" set, for an interior corner of the herein described tract;

THENCE, continuing over and across said Anarene Investments 67.776-acre tract and crossing over and across said Anarene Investments 977.54-acre tract, S 02°39'33" E a distance of 903.84 feet to a 1/2-inch iron rod with cap stamp "BGE INC" set, for an exterior corner of the herein described tract;


THENCE, continuing over and across said Anarene Investments 977.54-acre tract and crossing over and across said Anarene Investments 67.776-acre tract, N 64°51'14" W a distance of 290.58 feet to a 1/2-inch iron rod with cap stamp "BGE INC" set, for an interior corner of the herein described tract;

THENCE, continuing over and across said Anarene Investments 67.776-acre tract and crossing over and across said Anarene Investments 977.54-acre tract, S 35°05'06" W a distance of 538.90 feet to the **POINT OF BEGINNING** and containing 43.328 acres of land, more or less.

I hereby certify that these notes were prepared by BGE from a survey made on the ground on September 10, 2018 under my supervision and are true and correct to the best of my knowledge. Bearing orientation is based on the Texas State Plane Coordinate System, South Central Zone, NAD 83.

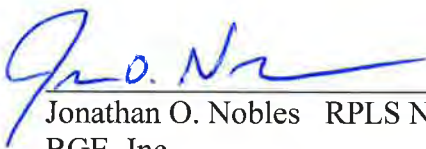


Jonathan O. Nobles RPLS No. 5777
BGE, Inc.
7000 North Mopac, Suite 330
Austin, Texas 78731
Telephone: (512) 879-0400
TBPLS Licensed Surveying Firm No. 10106502

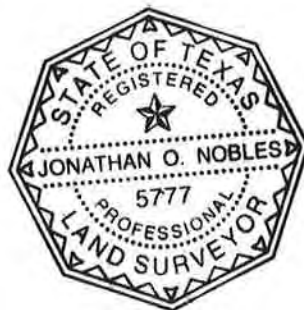

8/30/2019
Date

Date: November 19, 2018
Revised: August 30, 2019
Project No.: 5955-00

EXHIBIT TO ACCOMPANY LEGAL DESCRIPTION

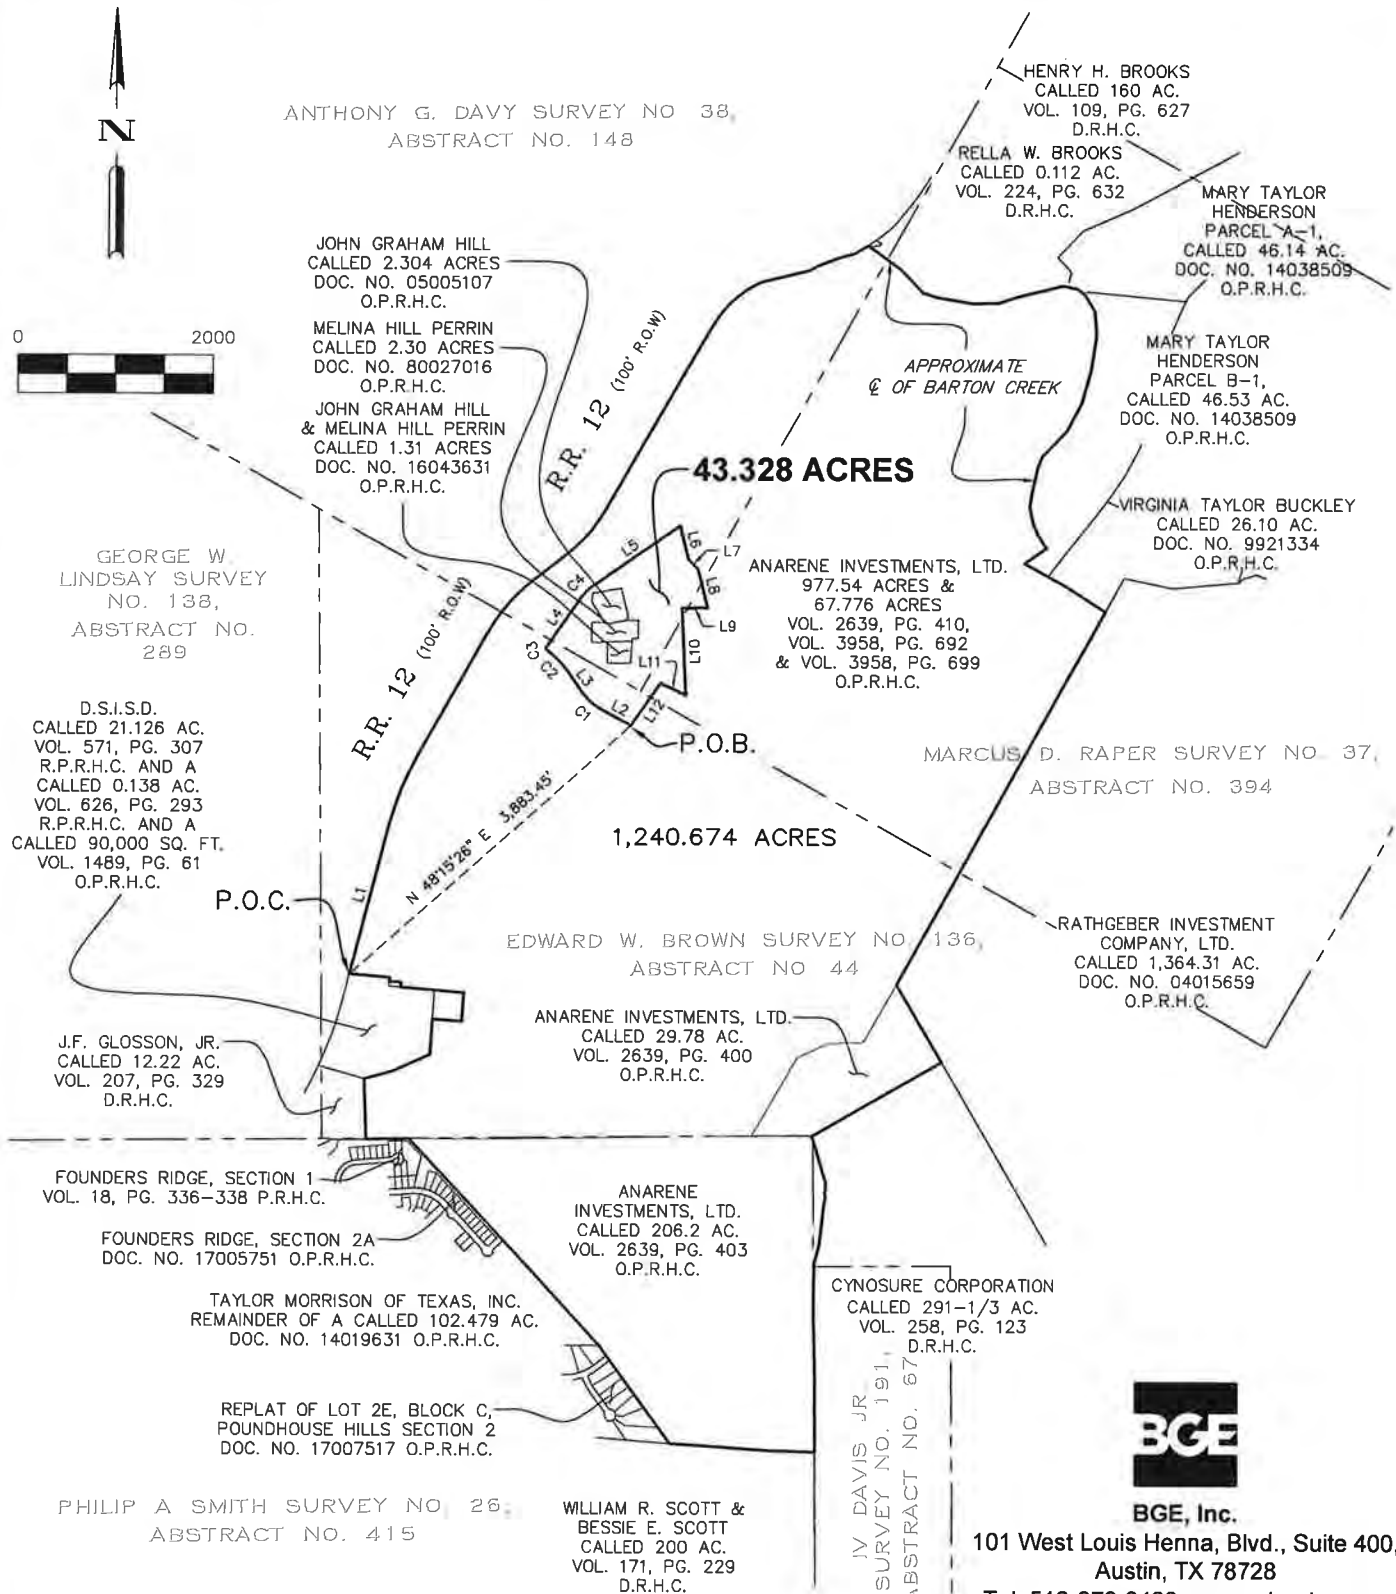

BGE, Inc.

101 West Louis Henna, Blvd., Suite 400,
Austin, TX 78728

Tel: 512-879-0400 • www.bgeinc.com
TBPLS Licensed Surveying
Firm No. 10106502

BEARING BASIS NOTE:

HORIZONTAL DATUM BASED UPON
TEXAS STATE PLANE COORDINATE
SYSTEM, NAD83, TEXAS SOUTH CENTRAL
ZONE. COORDINATES AND DISTANCES
SHOWN ARE SURFACE VALUES. COMBINED
SCALE FACTOR IS 0.9999320997.

LEGEND

D.R.H.C.	DEED RECORDS, HAYS COUNTY
O.P.R.H.C.	OFFICIAL PUBLIC RECORDS, HAYS COUNTY
P.R.H.C.	PLAT RECORDS, HAYS COUNTY
P.O.B.	POINT OF BEGINNING
P.O.C.	POINT OF COMMENCEMENT

Copyright 2019

SCALE: 1"=2000'

SHEET 4

OF 5

EXHIBIT TO ACCOMPANY LEGAL DESCRIPTION

LINE TABLE		
NUMBER	BEARING	DISTANCE
L1	N 14°28'39" E	1,624.68'
L2	N 62°25'51" W	365.40'
L3	N 34°49'35" W	267.91'
L4	N 34°42'14" E	612.89'
L5	N 55°28'23" E	1,126.40'
L6	S 13°35'57" E	353.90'
L7	S 44°59'39" E	147.28'
L8	S 13°46'47" E	413.12'
L9	S 88°54'34" W	262.83'
L10	S 02°39'33" E	903.84'
L11	N 64°51'14" W	290.58'
L12	S 35°05'06" W	538.90'

CURVE TABLE					
NUMBER	ARC LENGTH	RADIUS	DELTA	CHORD BEARING	CHORD DISTANCE
C1	233.67'	485.00'	27°36'16"	N 48°37'43" W	231.41'
C2	333.28'	1,015.00'	18°48'48"	N 44°13'58" W	331.78'
C3	38.55'	25.00'	88°20'36"	N 09°28'04" W	34.84'
C4	168.56'	465.00'	20°46'10"	N 45°05'19" E	167.64'



BGE, Inc.

101 West Louis Hennis Blvd., Suite 400,
Austin, TX 78728Tel: 512-879-0400 • www.bgeinc.com
TBPLS Licensed Surveying
Firm No. 10106502

Copyright 2019

SCALE: 1"=2000'

SHEET 5

OF 5